
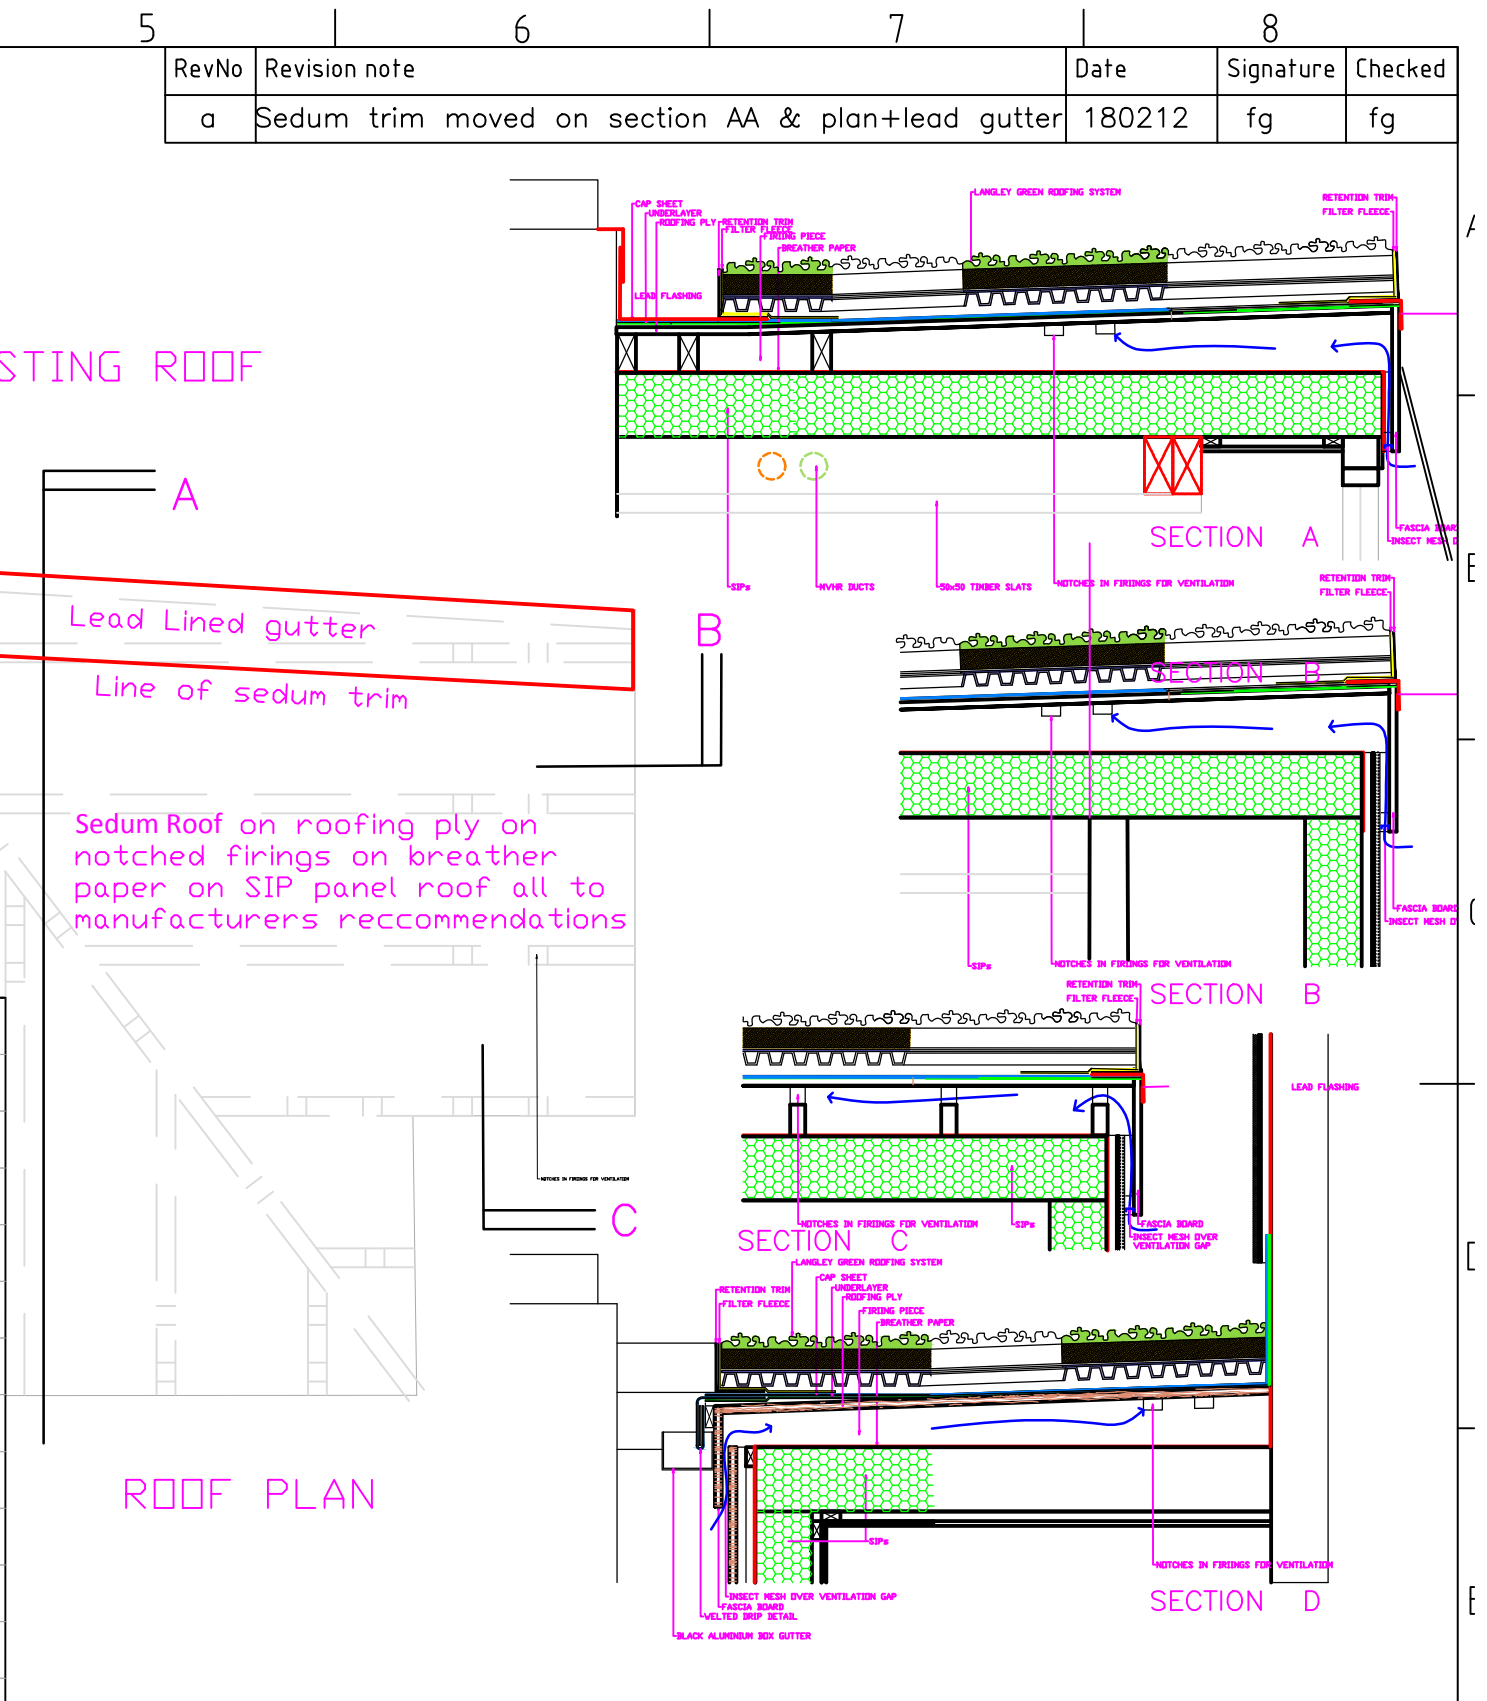


RevNo	Revision note	Date	Signature	Checked
a	Sedum trim moved on section AA & plan+lead gutter	180212	fg	fg

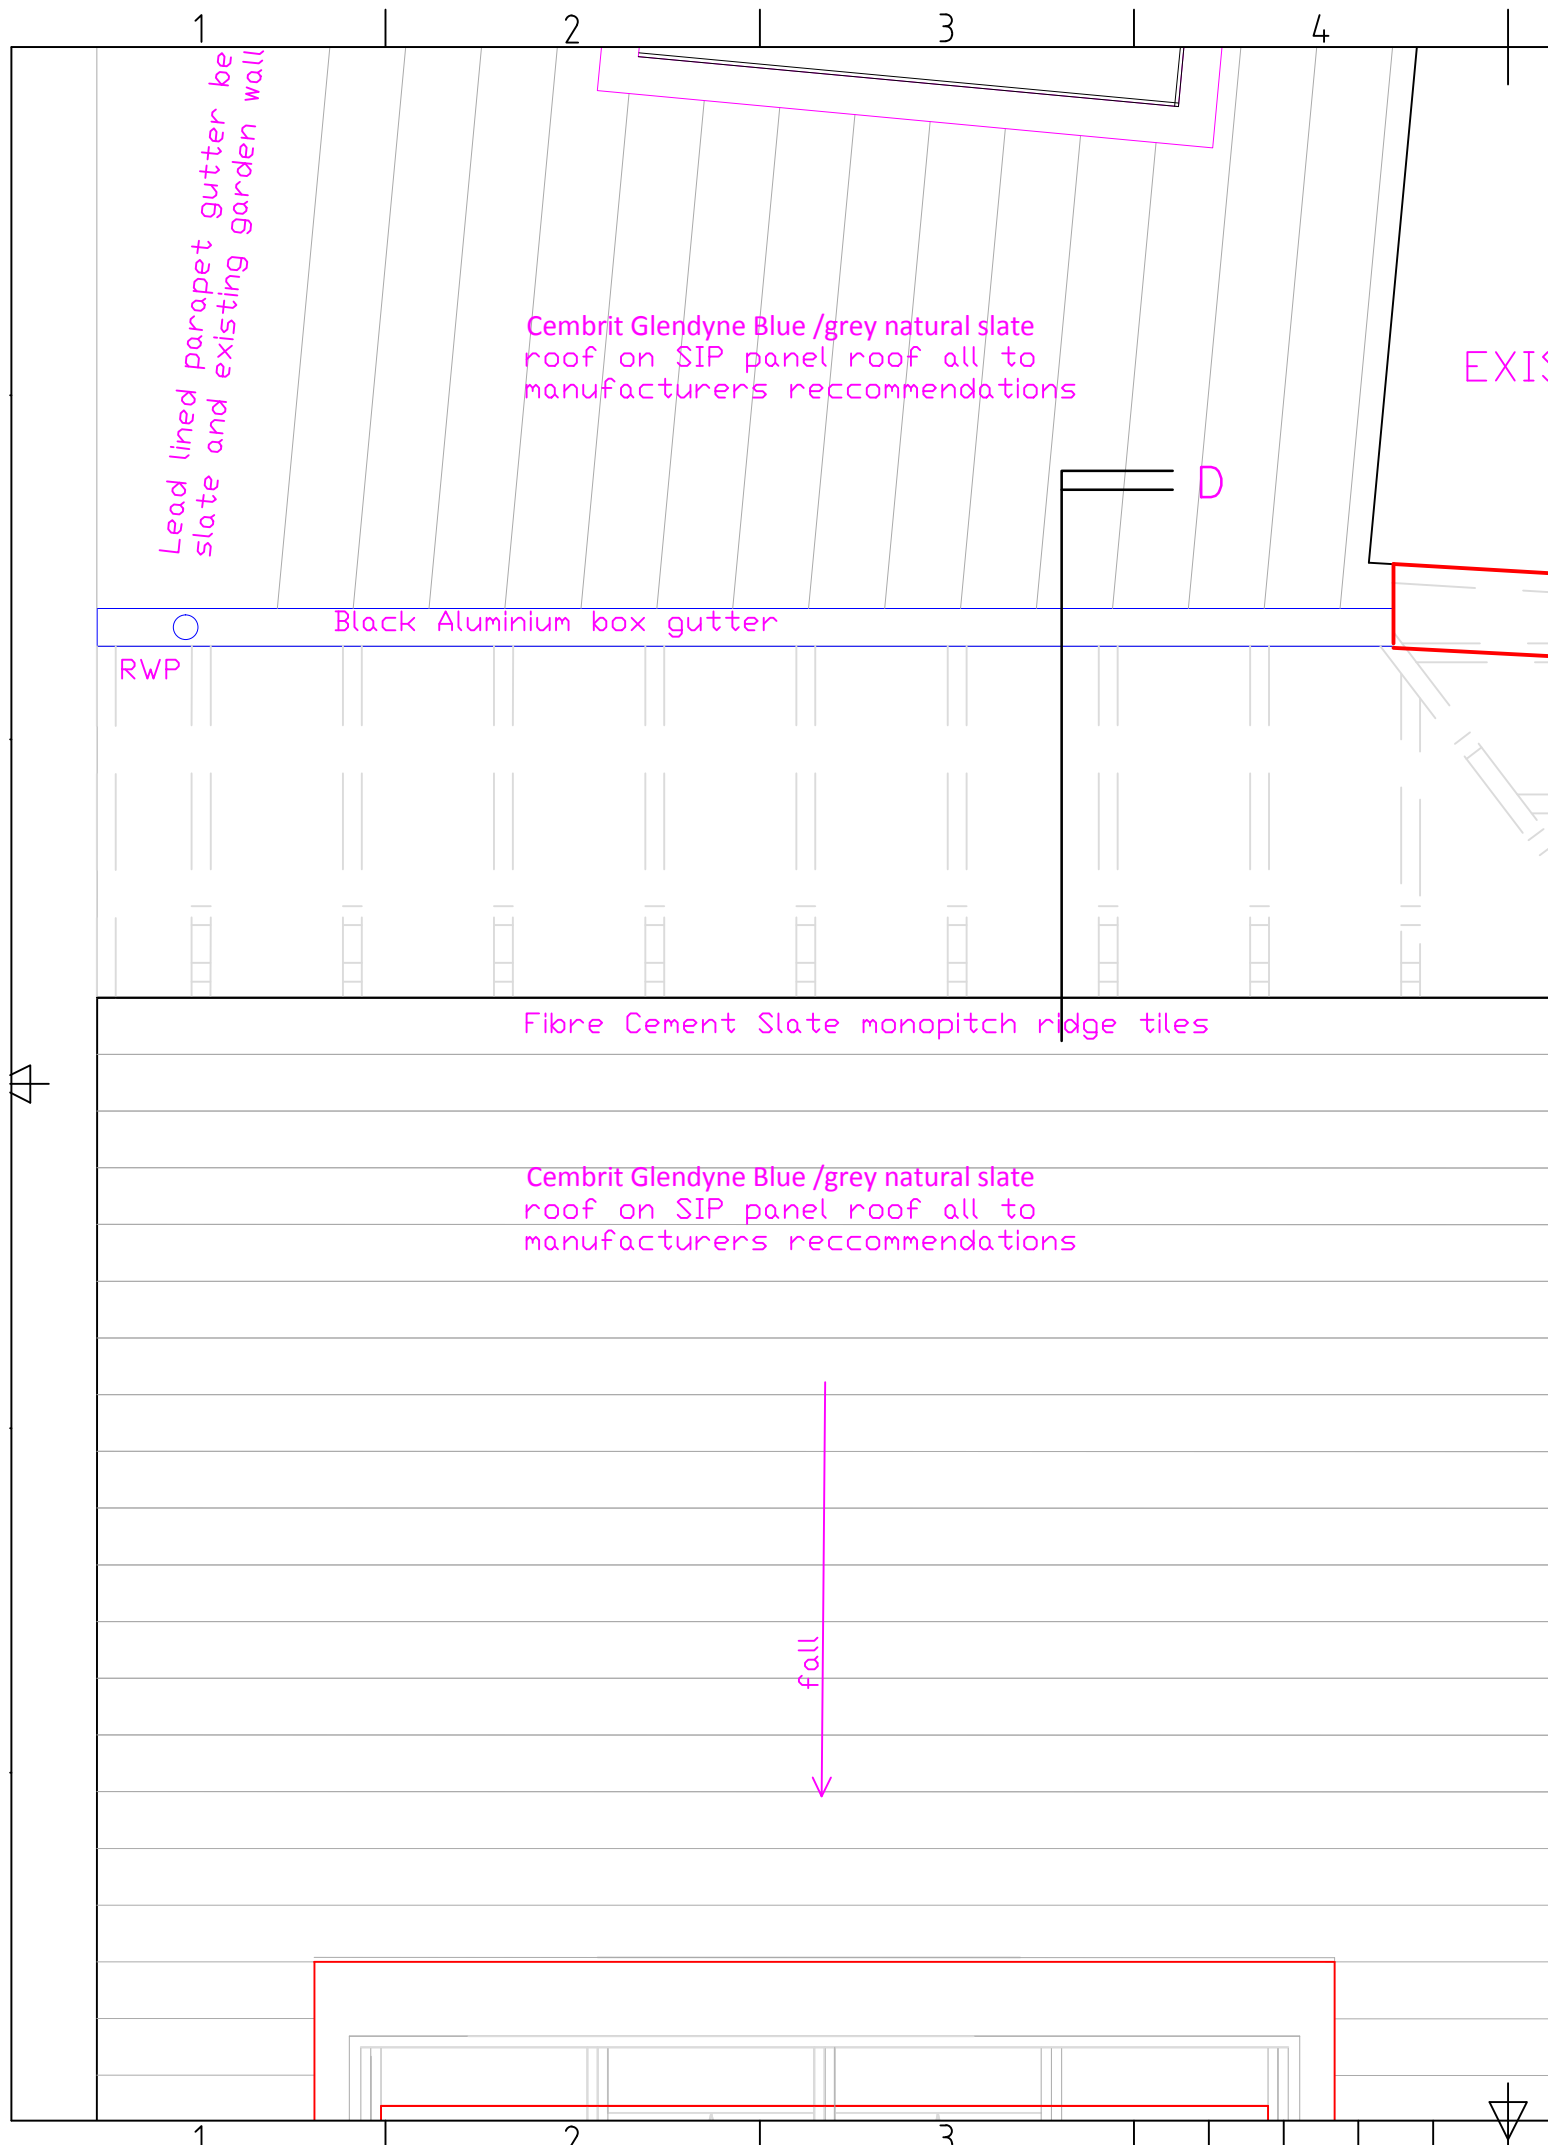

ROOF PLAN

FILE NAME	10.17.1a Flat roof Details.dwg	FSCM NO		SHEET	01	SCALE	1:20
SIZE				Flat Roof details			
DRAWN	2/14/2018						
CHECK							
APPR.							
ISSUED							
REV				DWG NO	10 - 17 - 1a		
CONTRACT NO							