


RevNo	Revision note	Date	Signature	Checked
a	P trap added and land drain relocated	180110	fg	fg
b	gravel & land drain replaced by shallow drainage channels & paving	180116	fg	fg

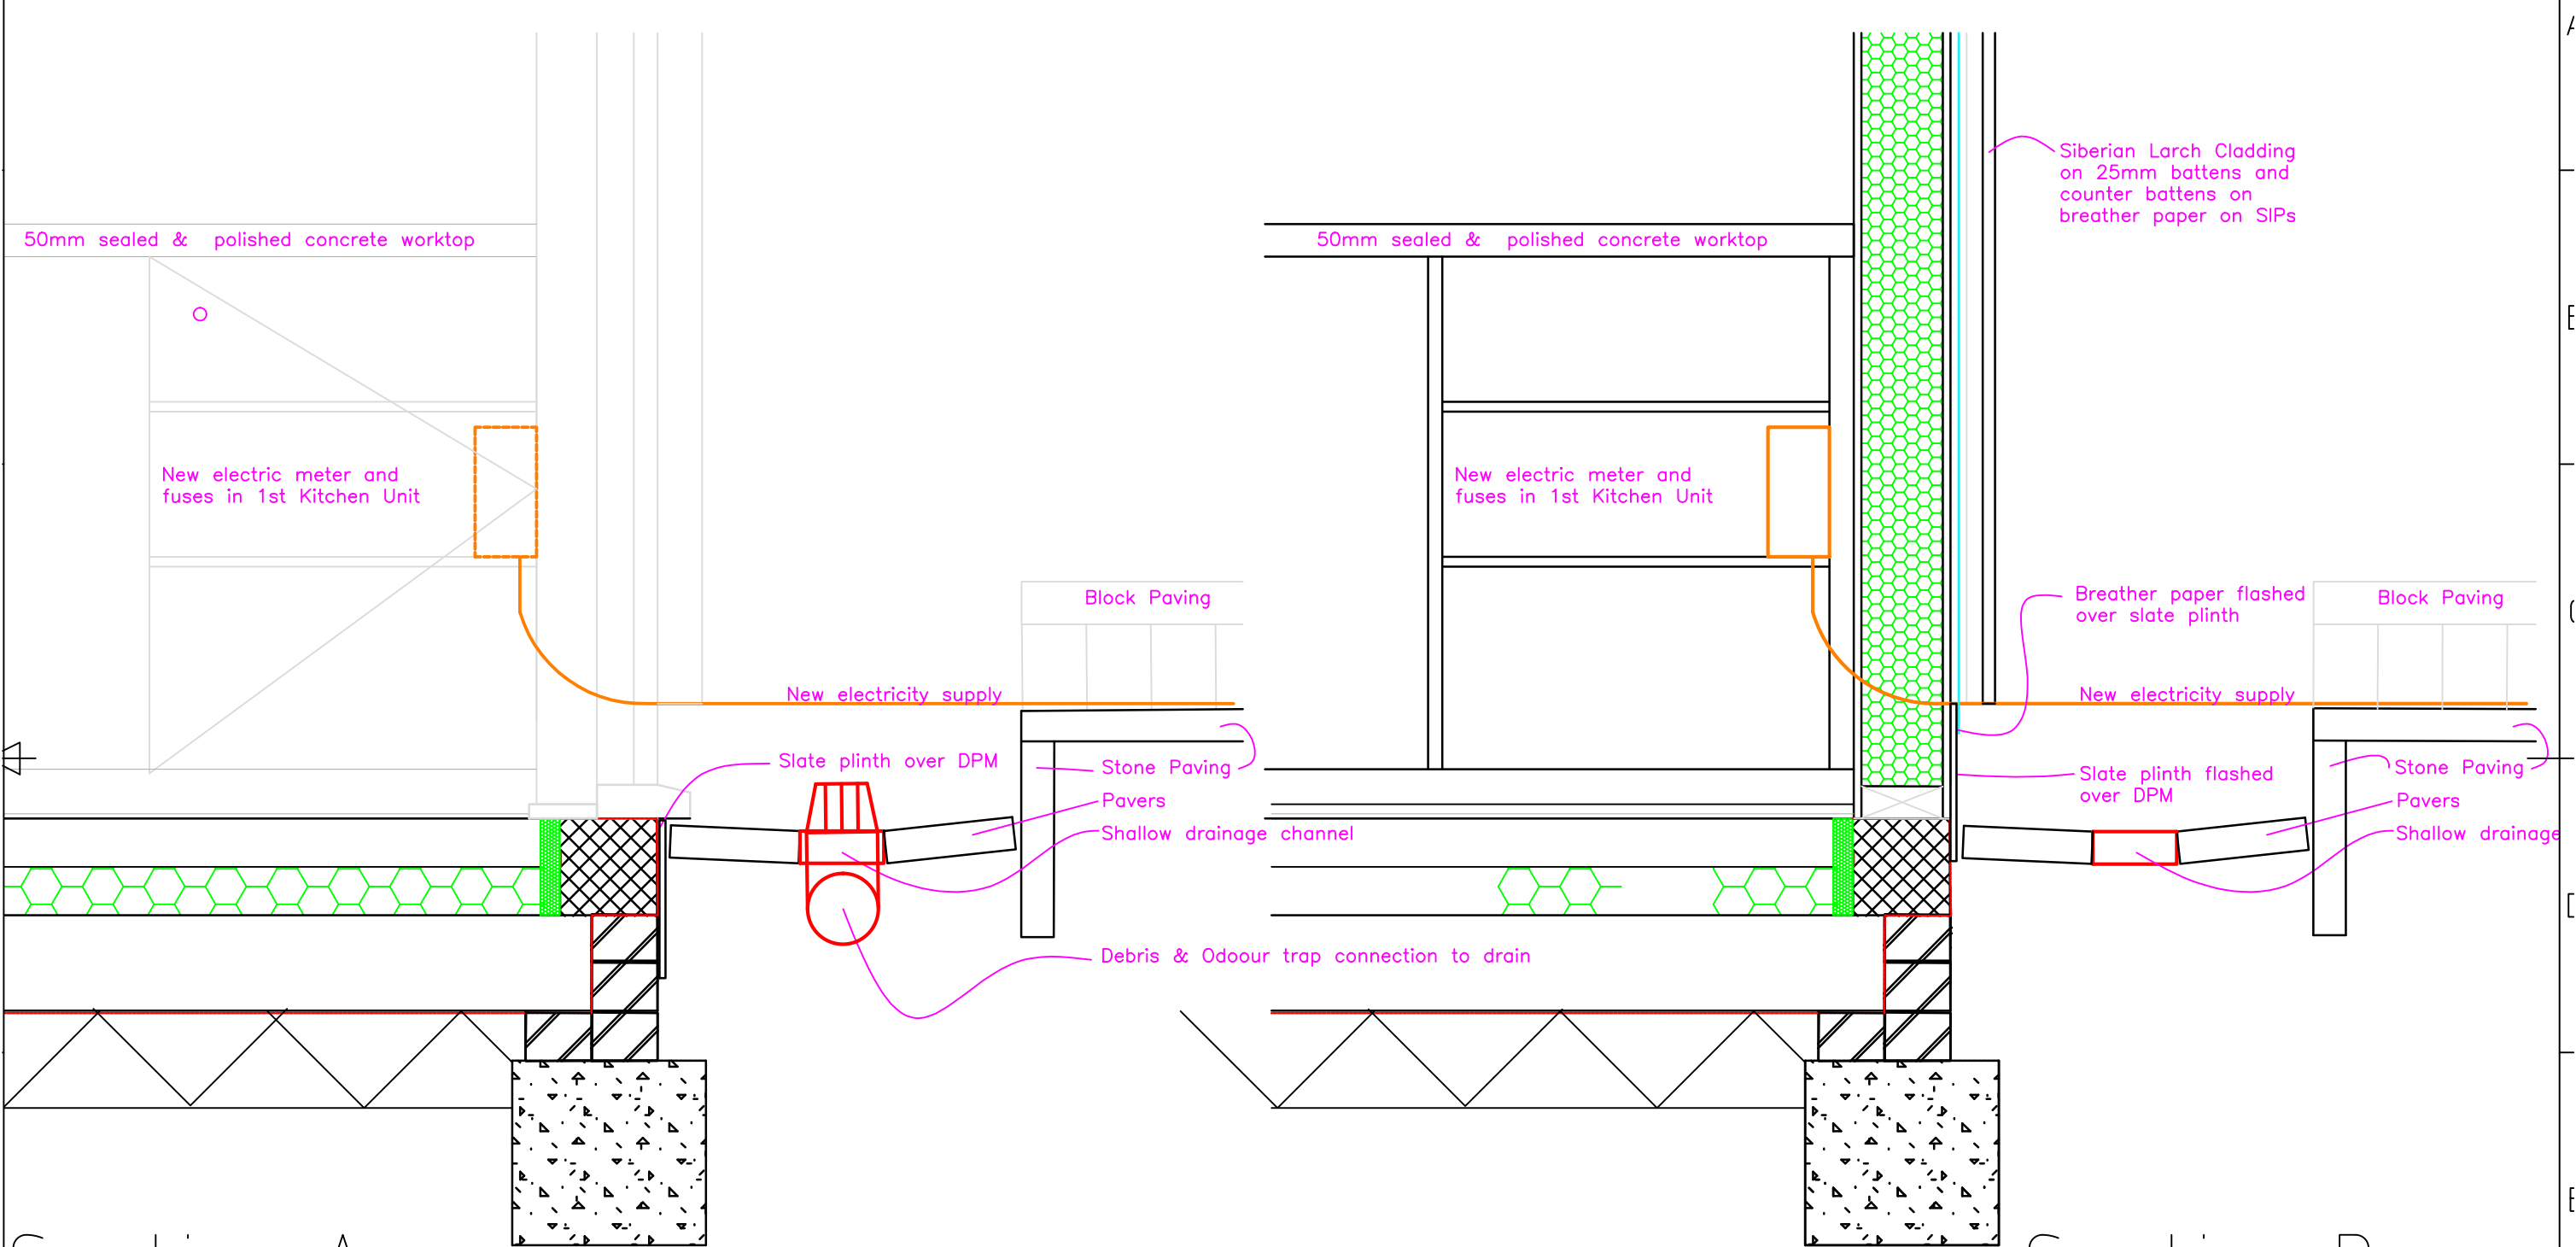

Section A

Section B

FILE NAME	10.20b_Threshold Timber Cladding_South Elevation.dwg	SHEET	10 of 6	SCALE	1:10
SIZE		Threshold (South)			
DRAWN	2/14/2018				
CHECK					
APPR.					
ISSUED					
REV					
CONTRACT NO		DWG NO	10 20 b		

