


RevNo	Revision note	Date	Signature	Checked
a	P trap added + Land drain diverted	180110	fg	fg
b	gravel & land drains replaced by shallow drainagr channels +paving	180116	fg	fg
c	Brick planting bed outside kitchen added	180214	fg	fg

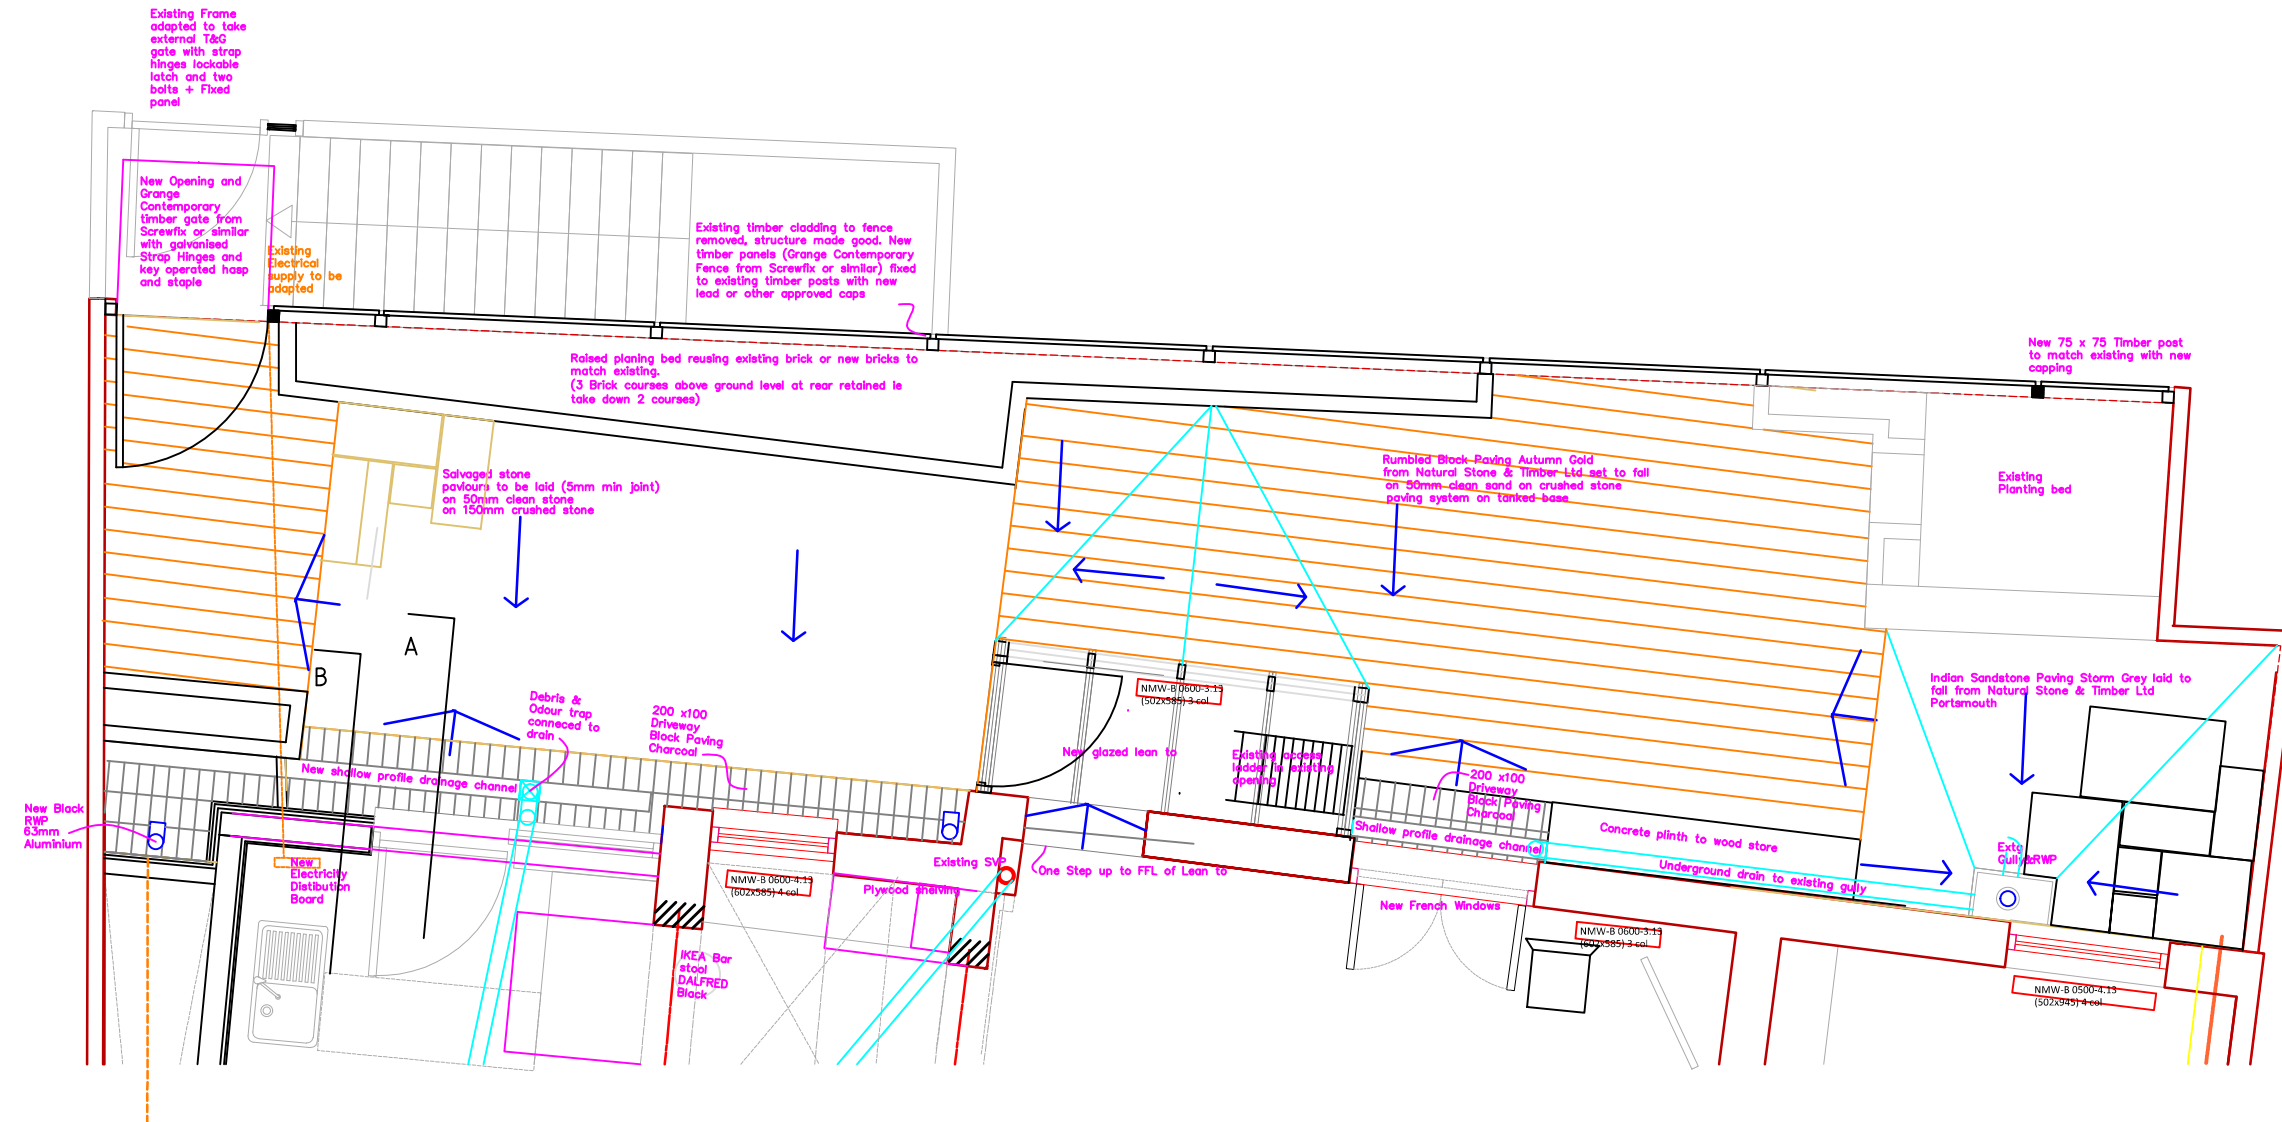

FILE NAME	10.21c_Threshold drainage_South_Plan.dwg	FSCM NO		SHEET	10 of 10	SCALE	1:50
SIZE							
DRAWN	2/14/2018						
CHECK							
APPR.							
ISSUED							
REV							
CONTRACT NO							
				DWG NO	10 21c		

Land Drainage Plan_S