


1 2 3 4 5 6 7 8

RevNo	Revision note	Date	Signature	Checked
A	External spiral stair added + Entrance canopy	180522	fg	fg
B	Stair handed + Stair & Bedroom block moved	180530	fg	fg

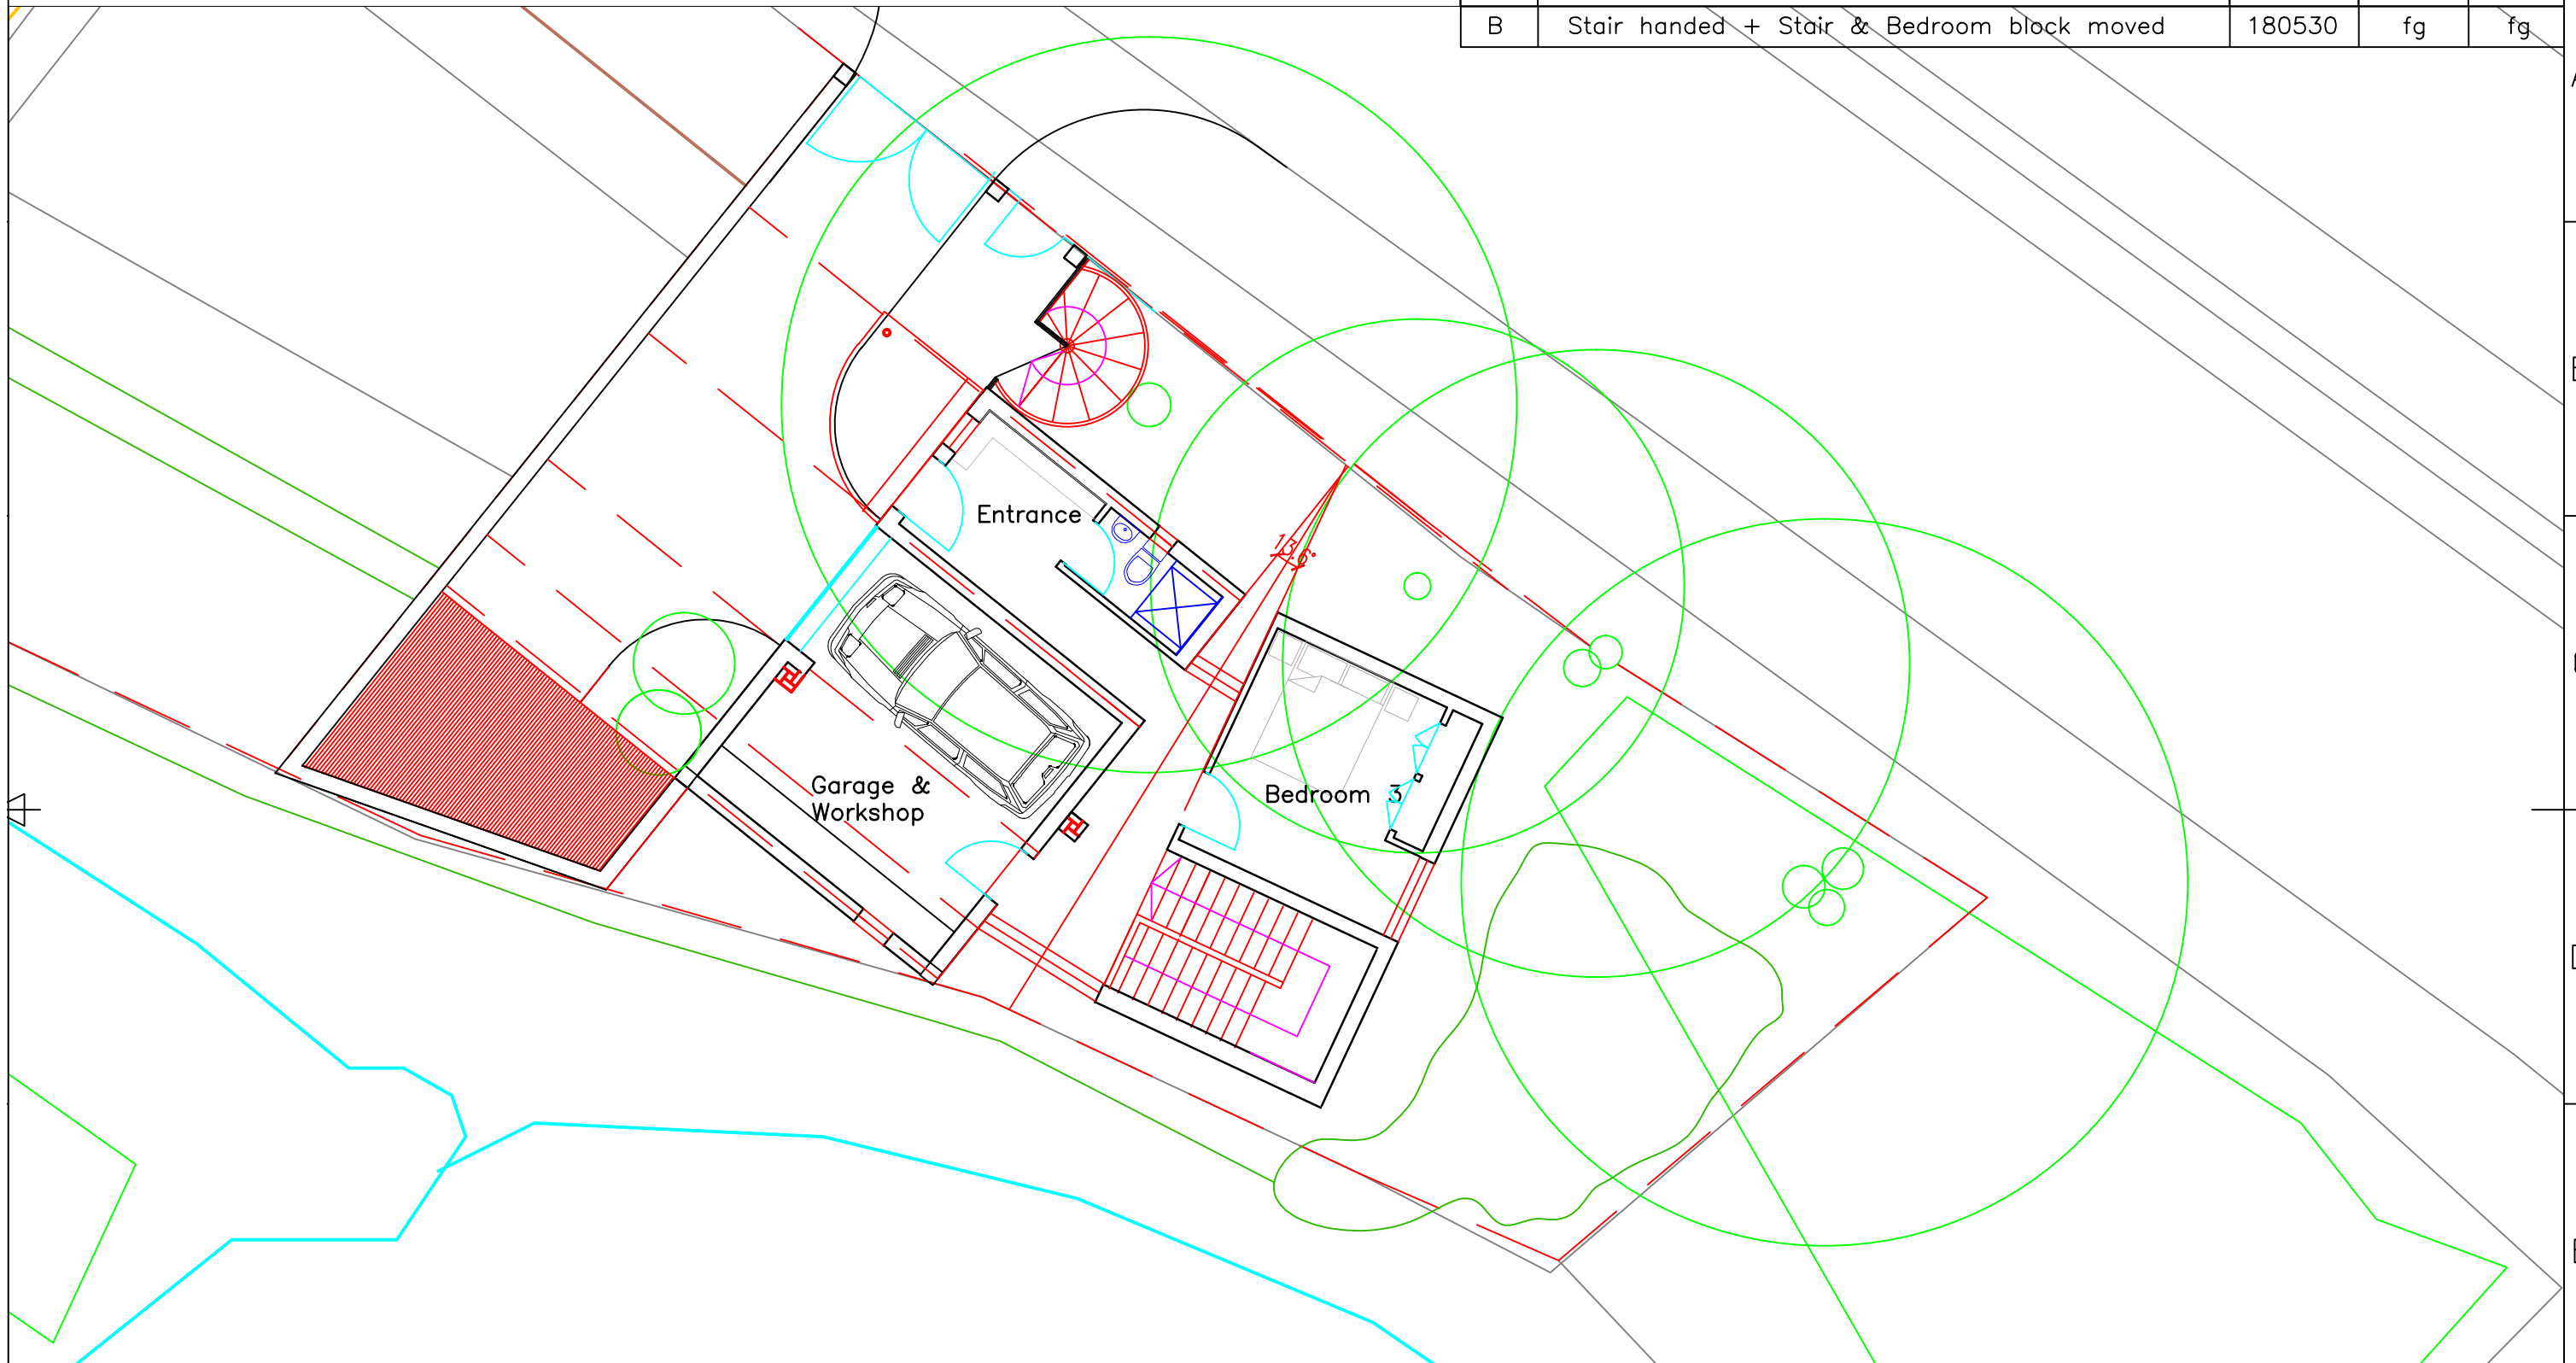

A
B
C
D
E
F

FILE NAME	Villa Payne_Post Site Survey Deasign	FSCM NO	180530 Rev B_.dwg	SHEET	001	SCALE	1:100 @ A3
SIZE	Upper Level Plan						
DRAWN	5/30/2018	Villa Payne					
CHECK							
APPR.							
ISSUED							
REV		DWG NO					
CONTRACT NO		009- 101 B					

1 2 3 4 5 6 7 8