



SECTION EE

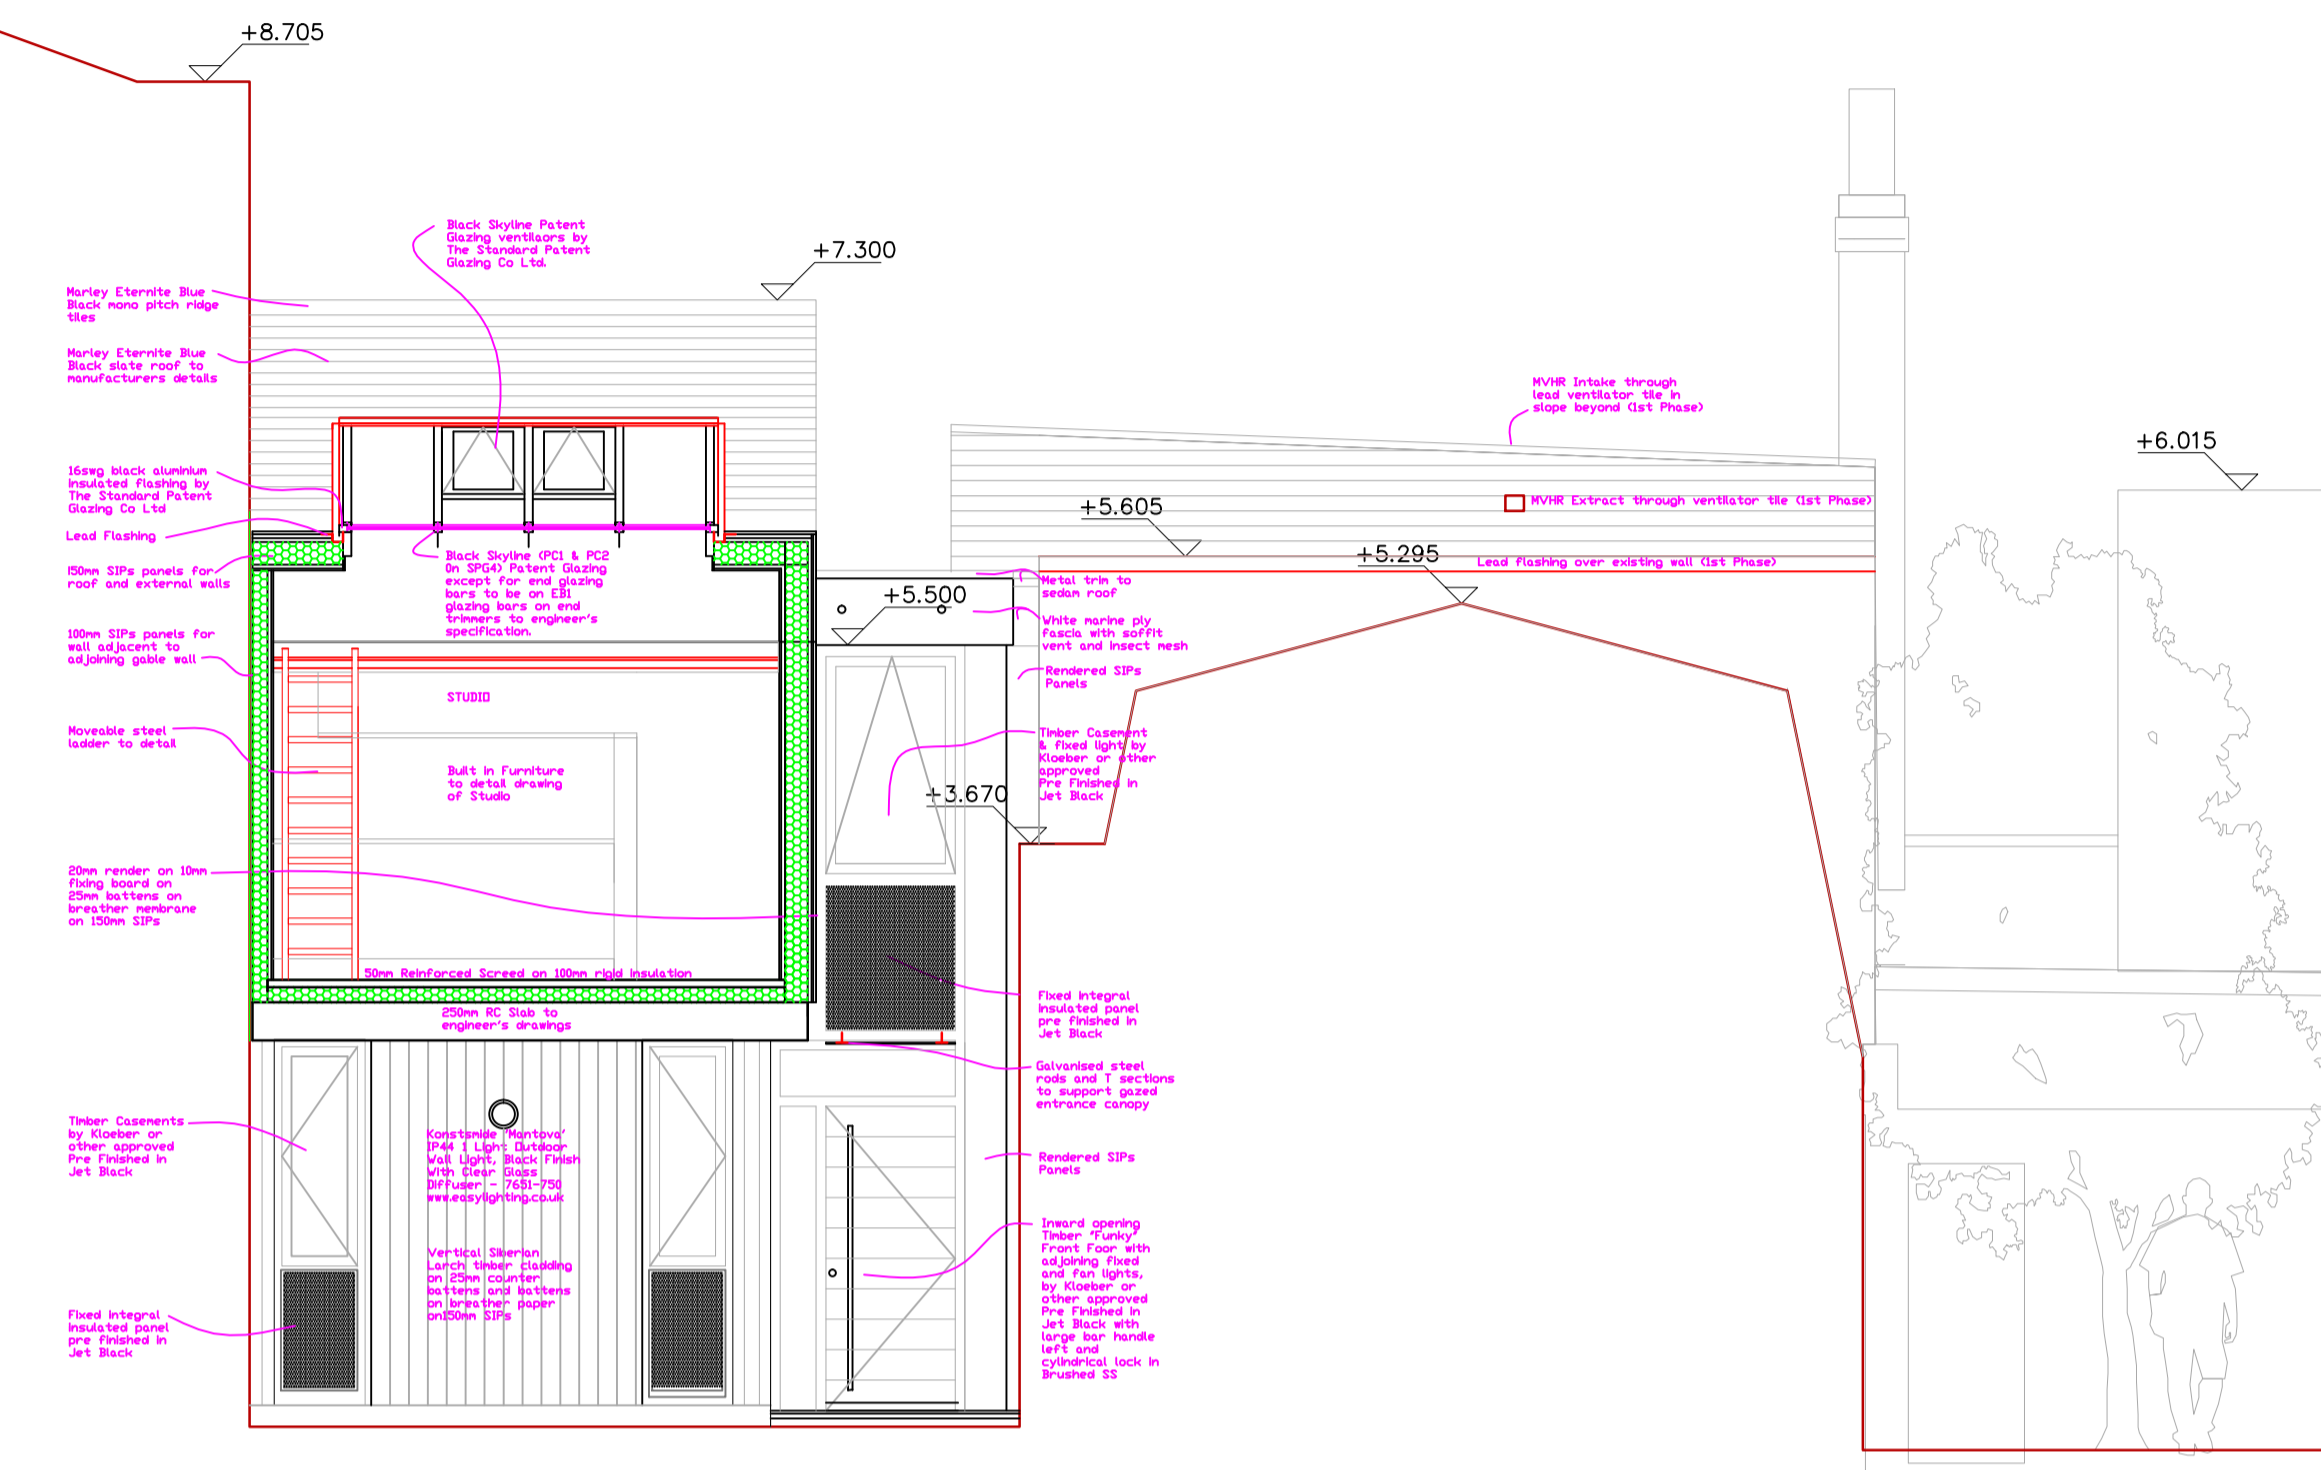

SECTION FF

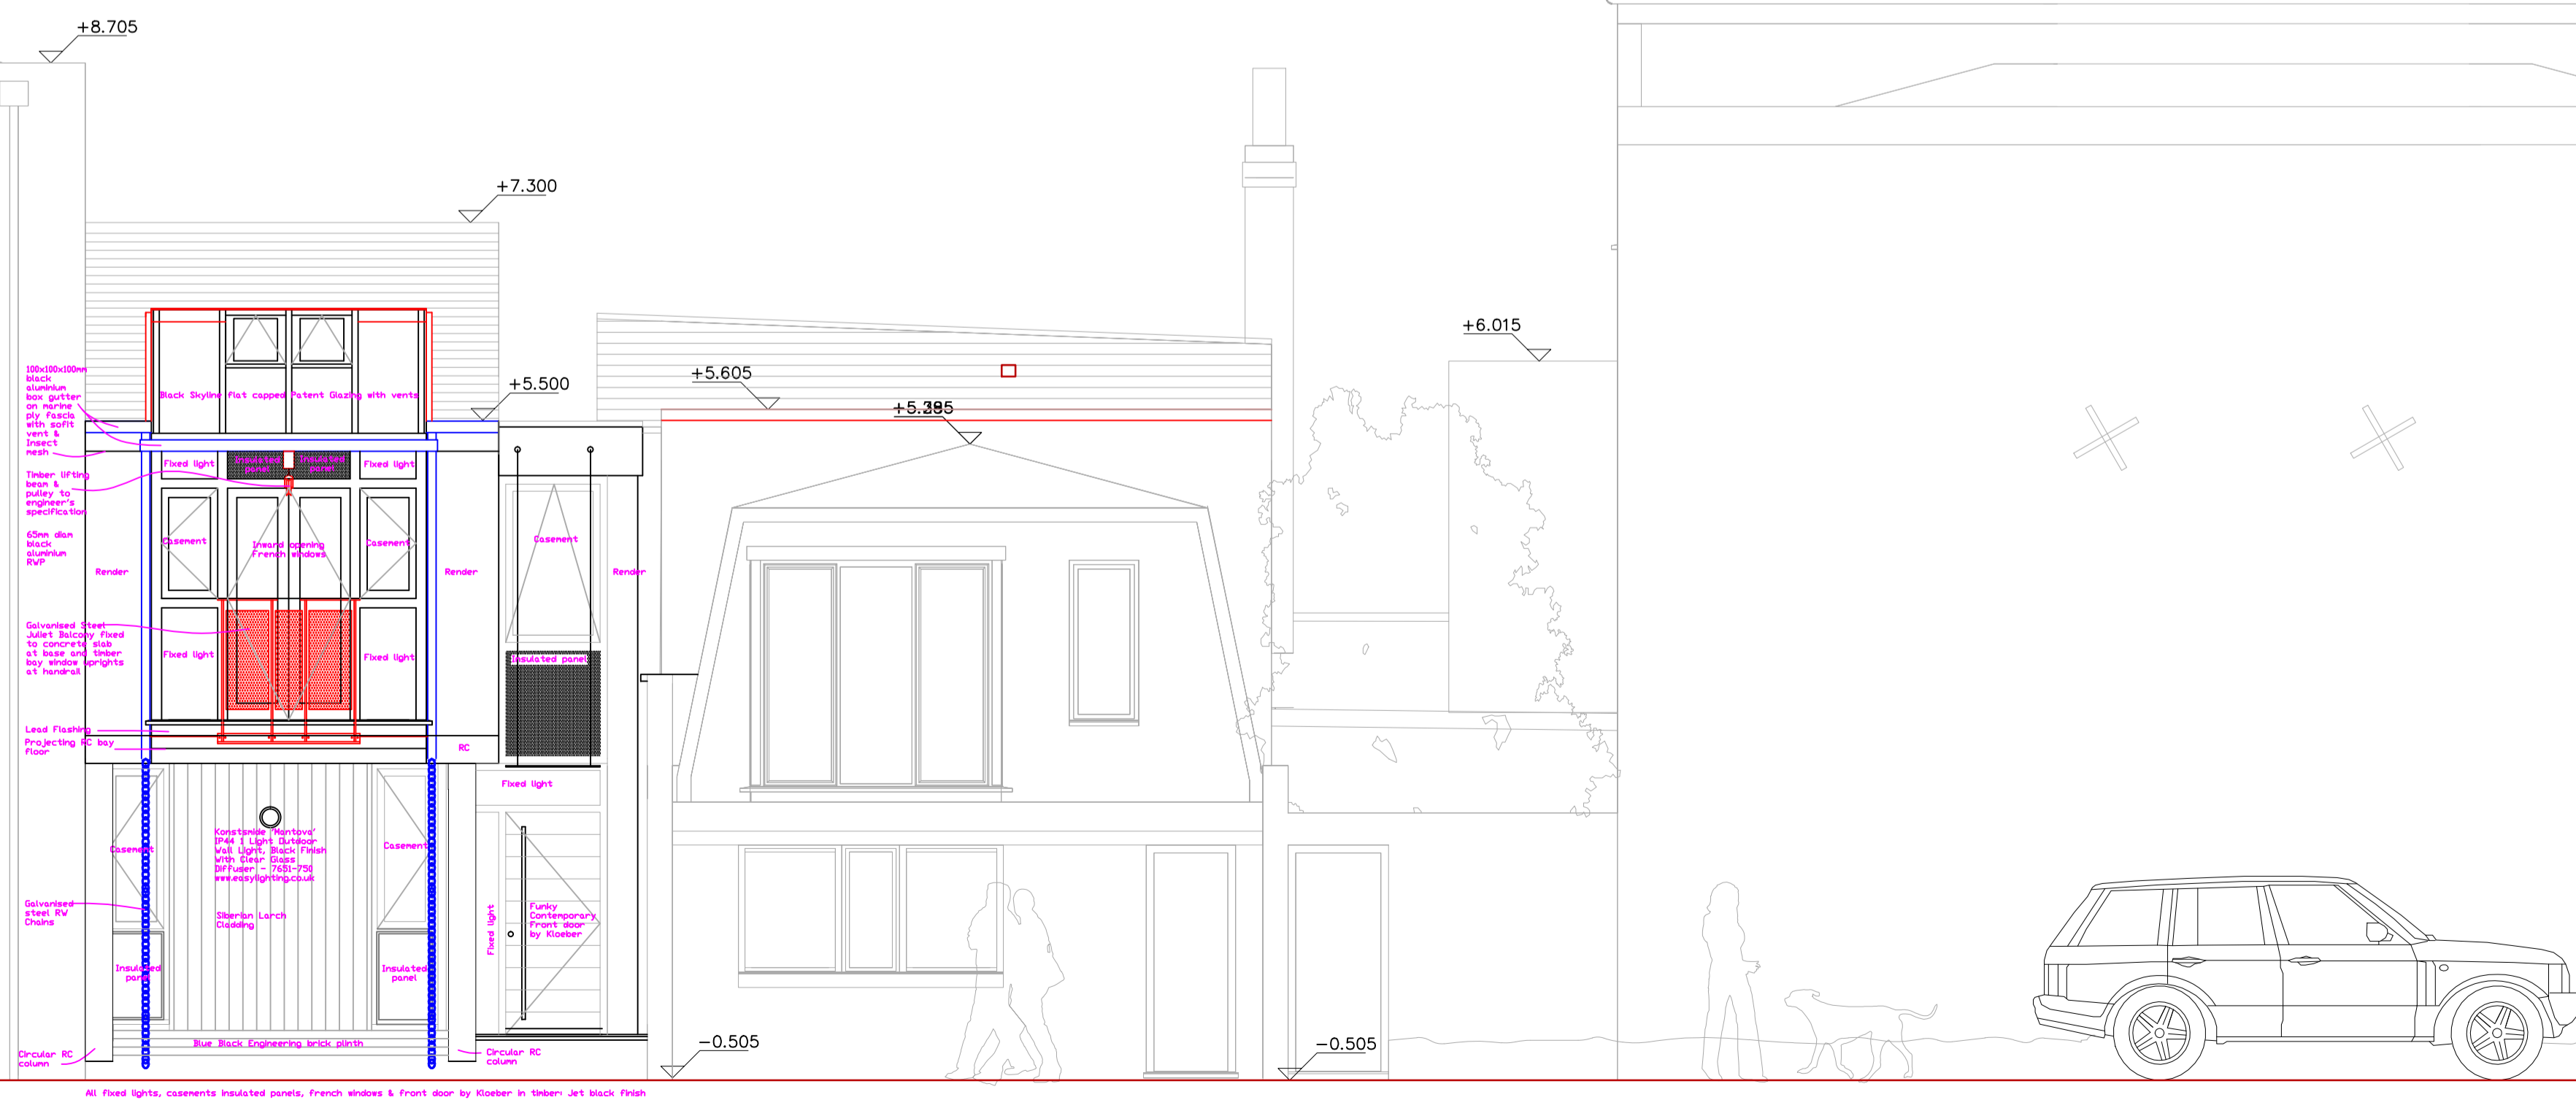

General Notes

No.	Revision/Issue	Date
h	Screed thickness altered	180131
g	External lighting spec altered	171231
f	Phase 1 works taken out	160918
e	Juliet balcony altered	160815
d	Tender Issue	150425
c	Pre Tender Issue	150401
b	Timber 1st floor + rev notes	150125
a	Section EE redrawn + notes	150125

Firm Name and Address  
 Francis GRAVES  
 graves.arch@btinternet.com  
 07956 697167

Project Name and Address  
 The Coach House  
 Peacock Lane  
 Old Portsmouth  
 PO1 2PA

Project	Sheet
101.0	2.3h
Date	14.02.2018
Scale	1:50