



Section XX

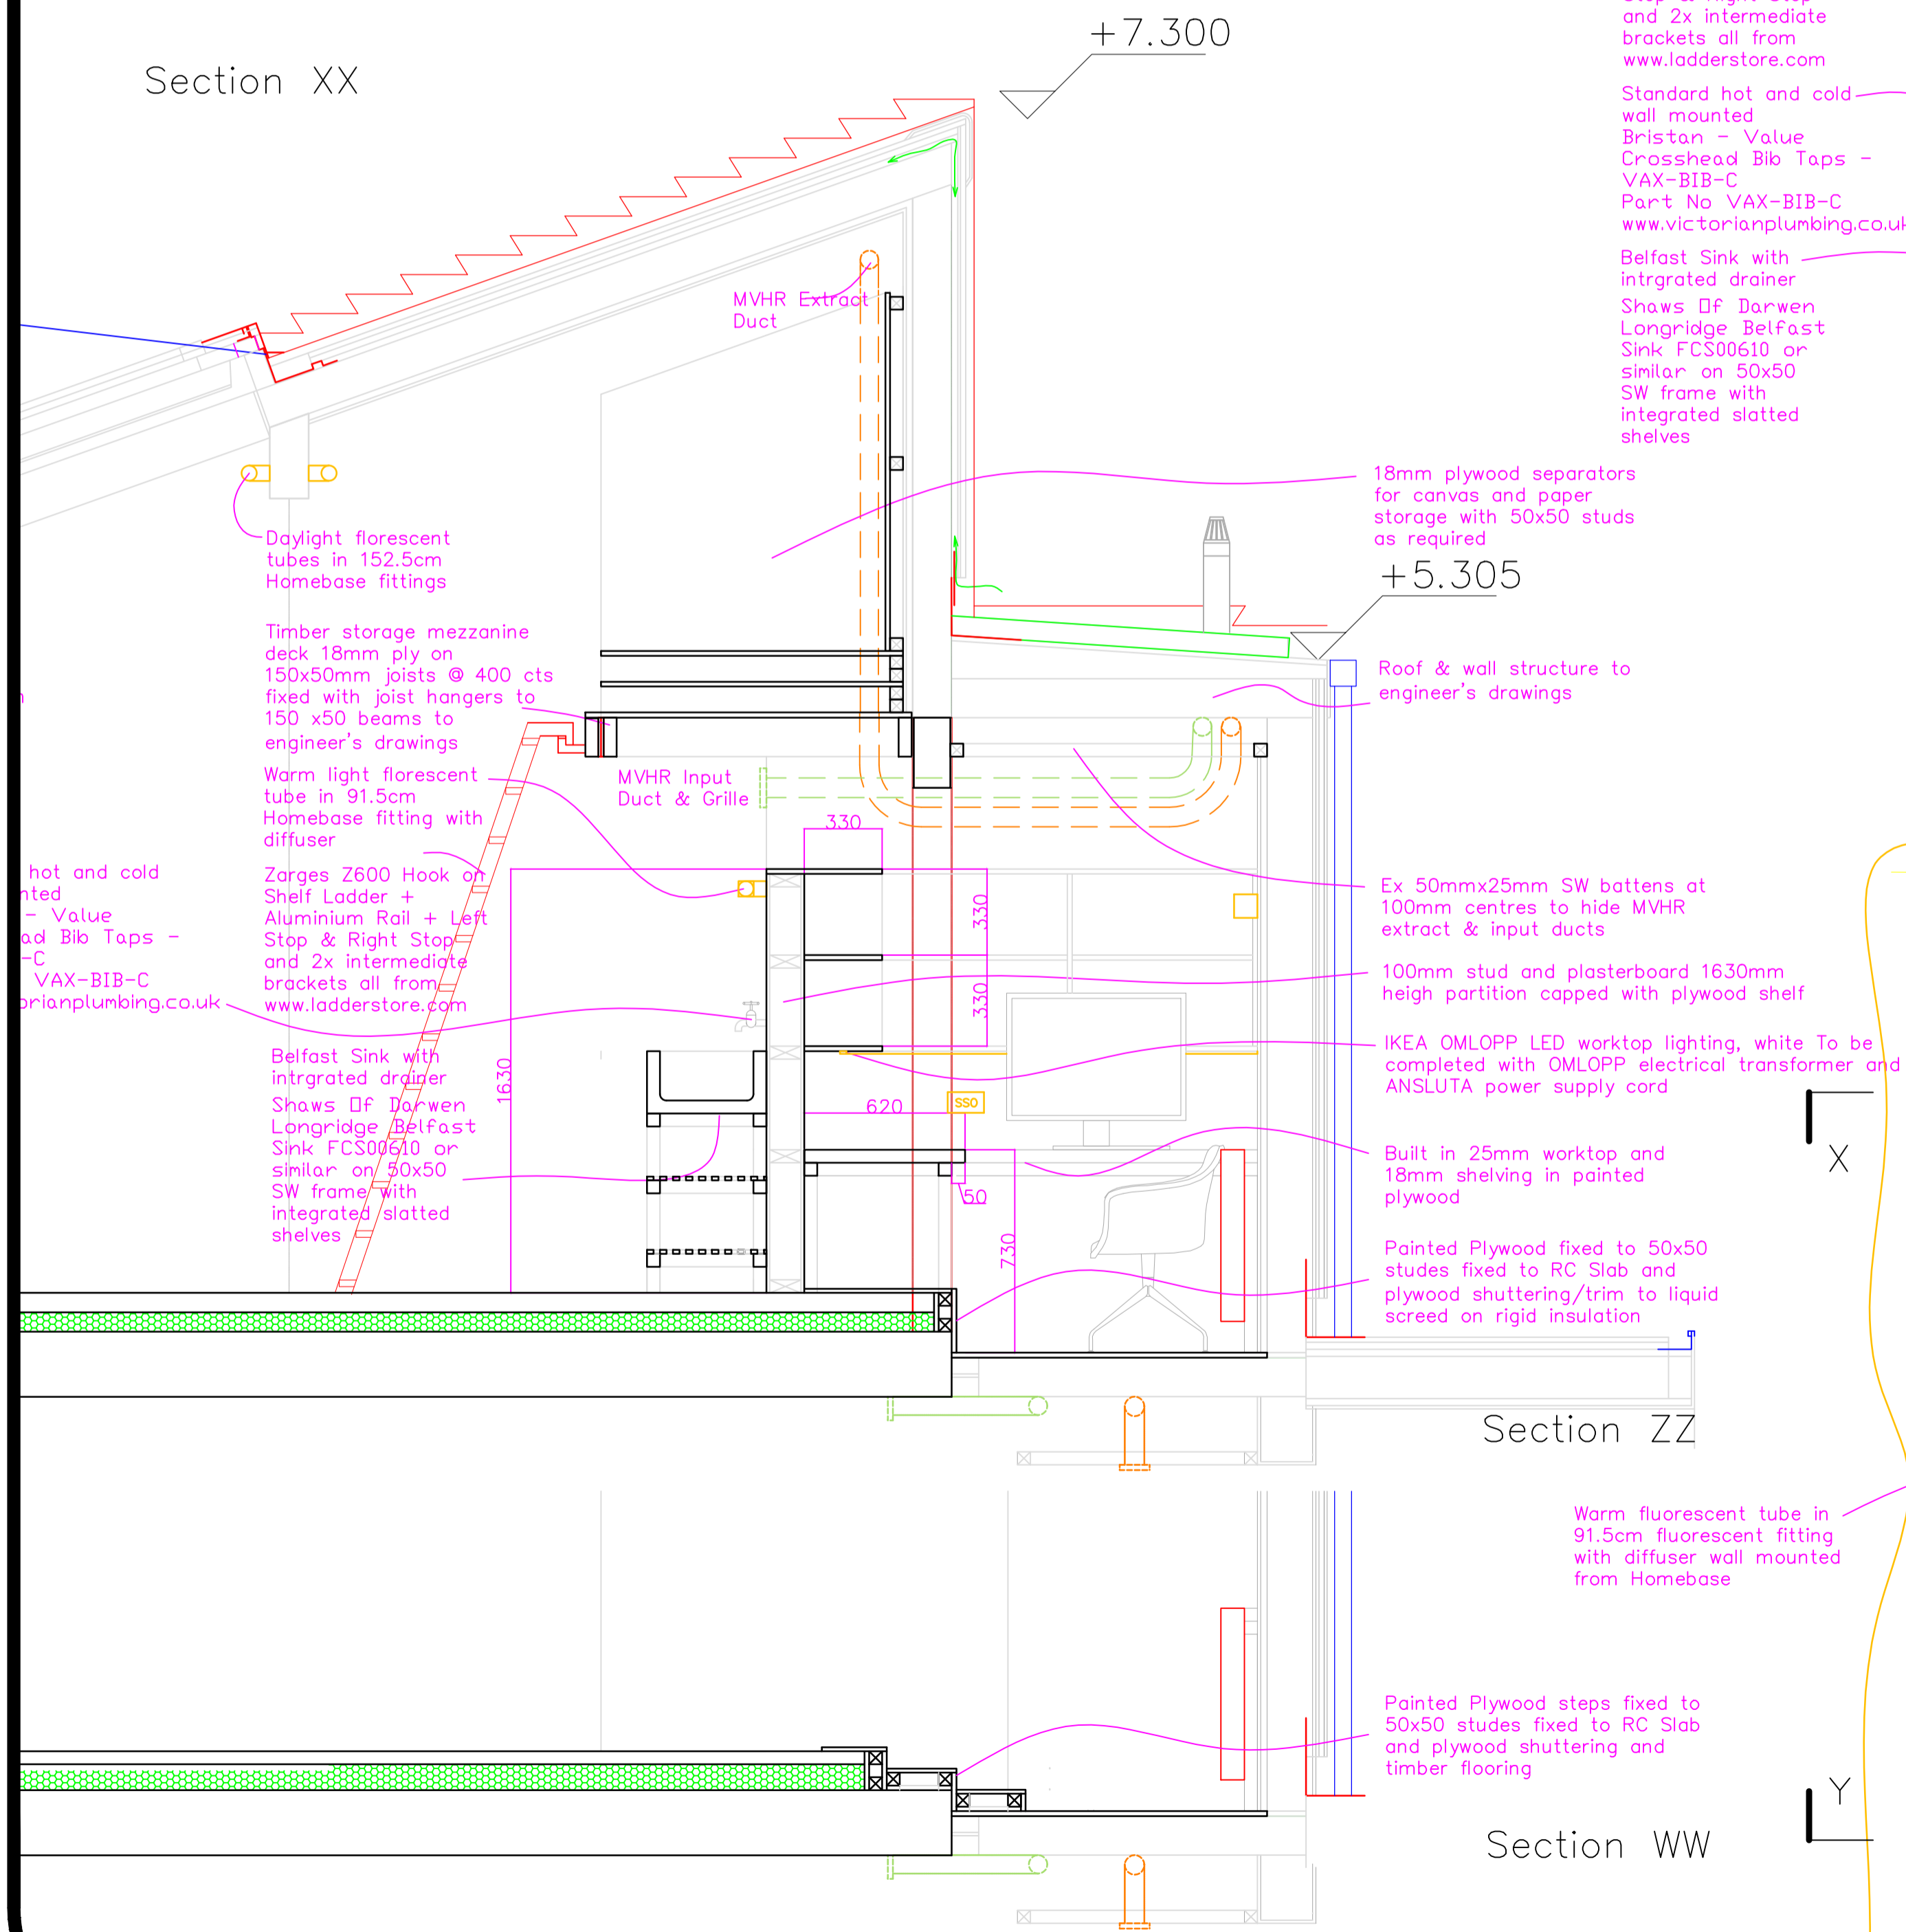


Section ZZ


Section WW

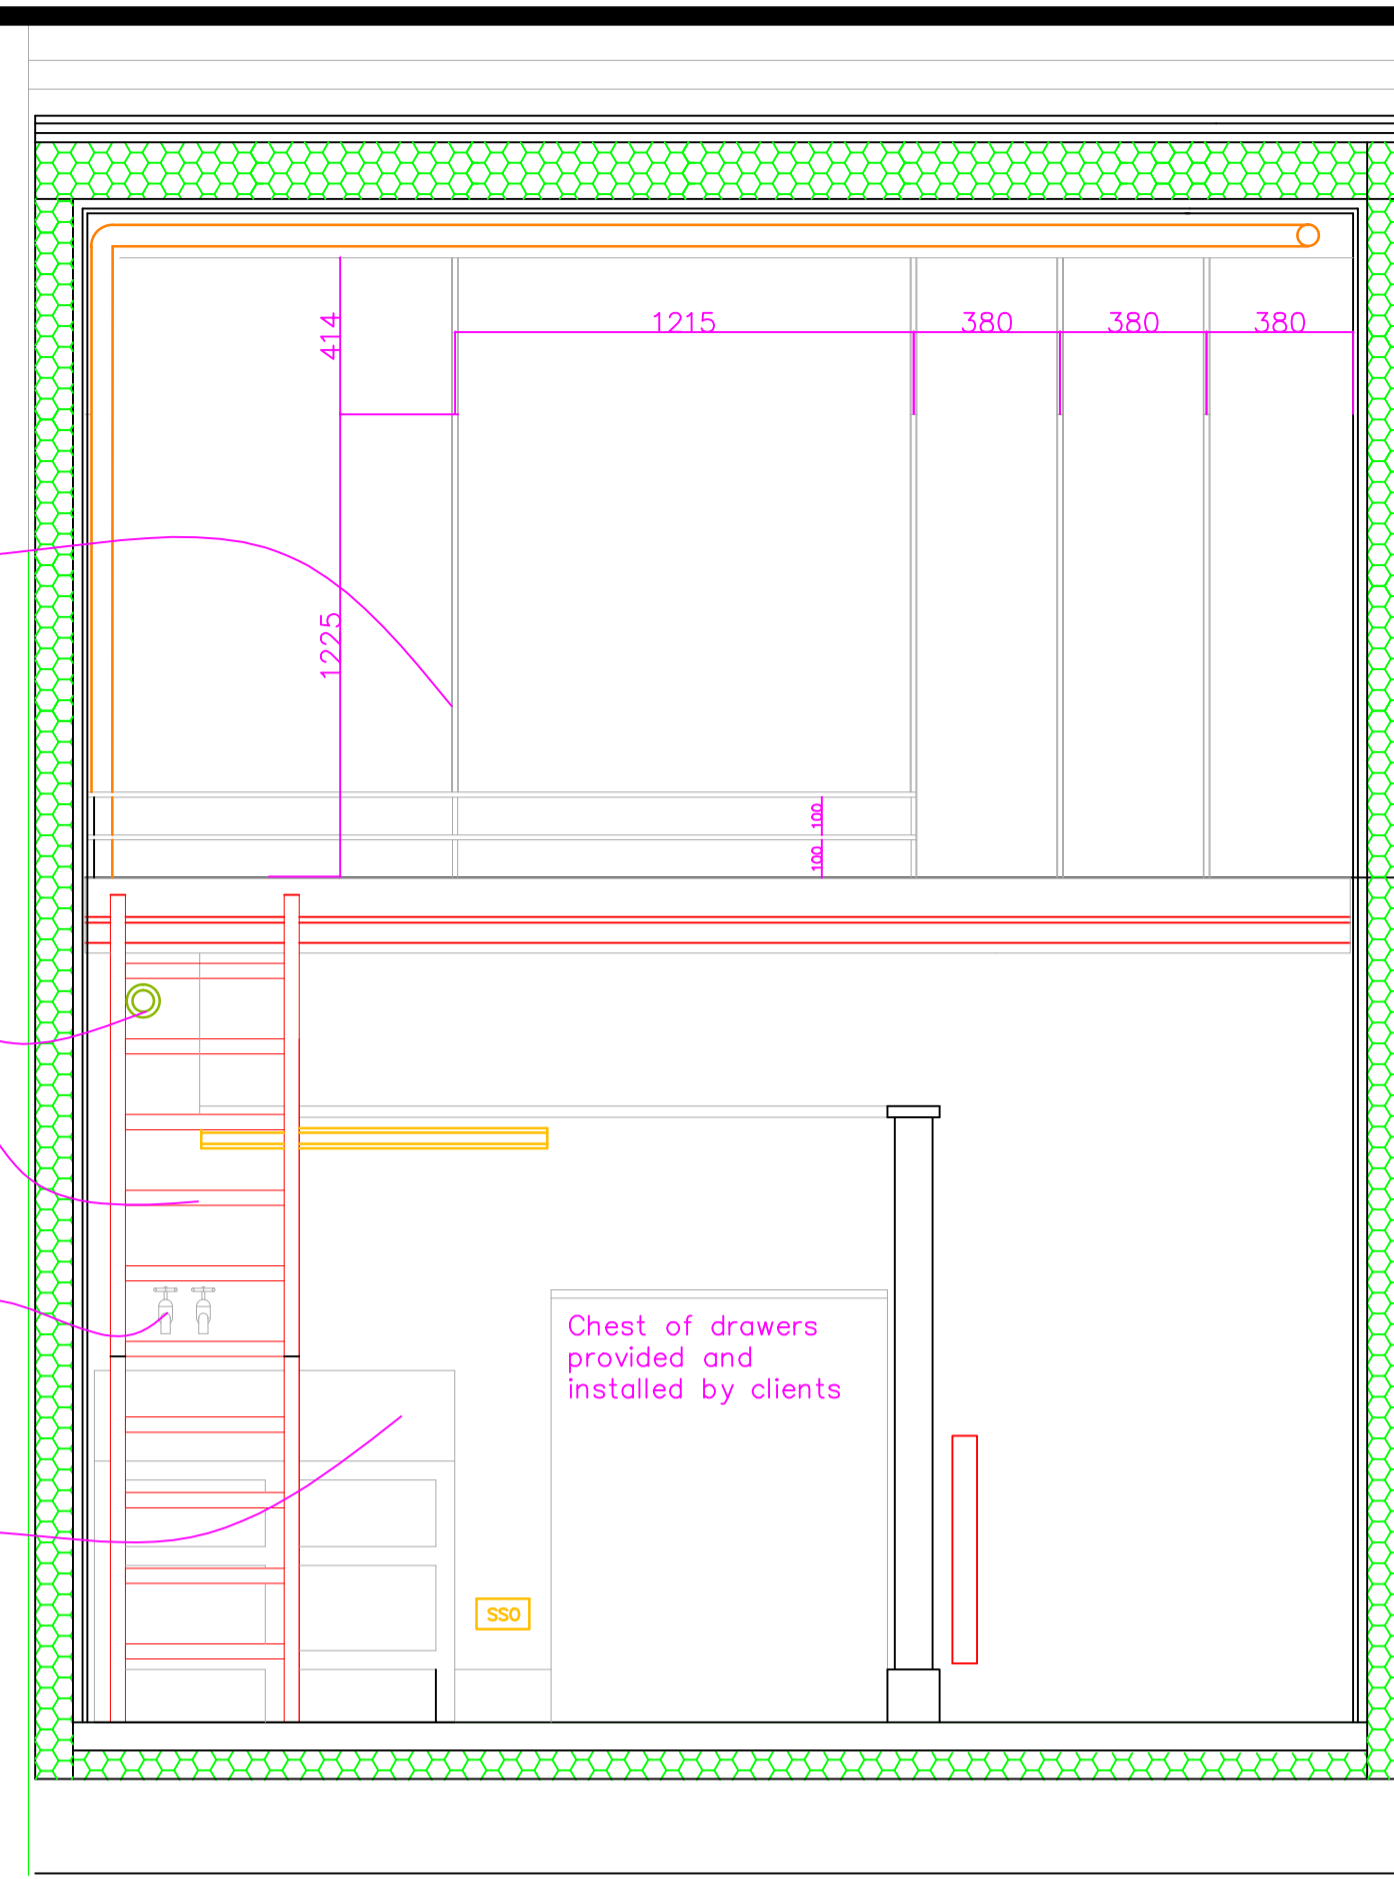

Section YY

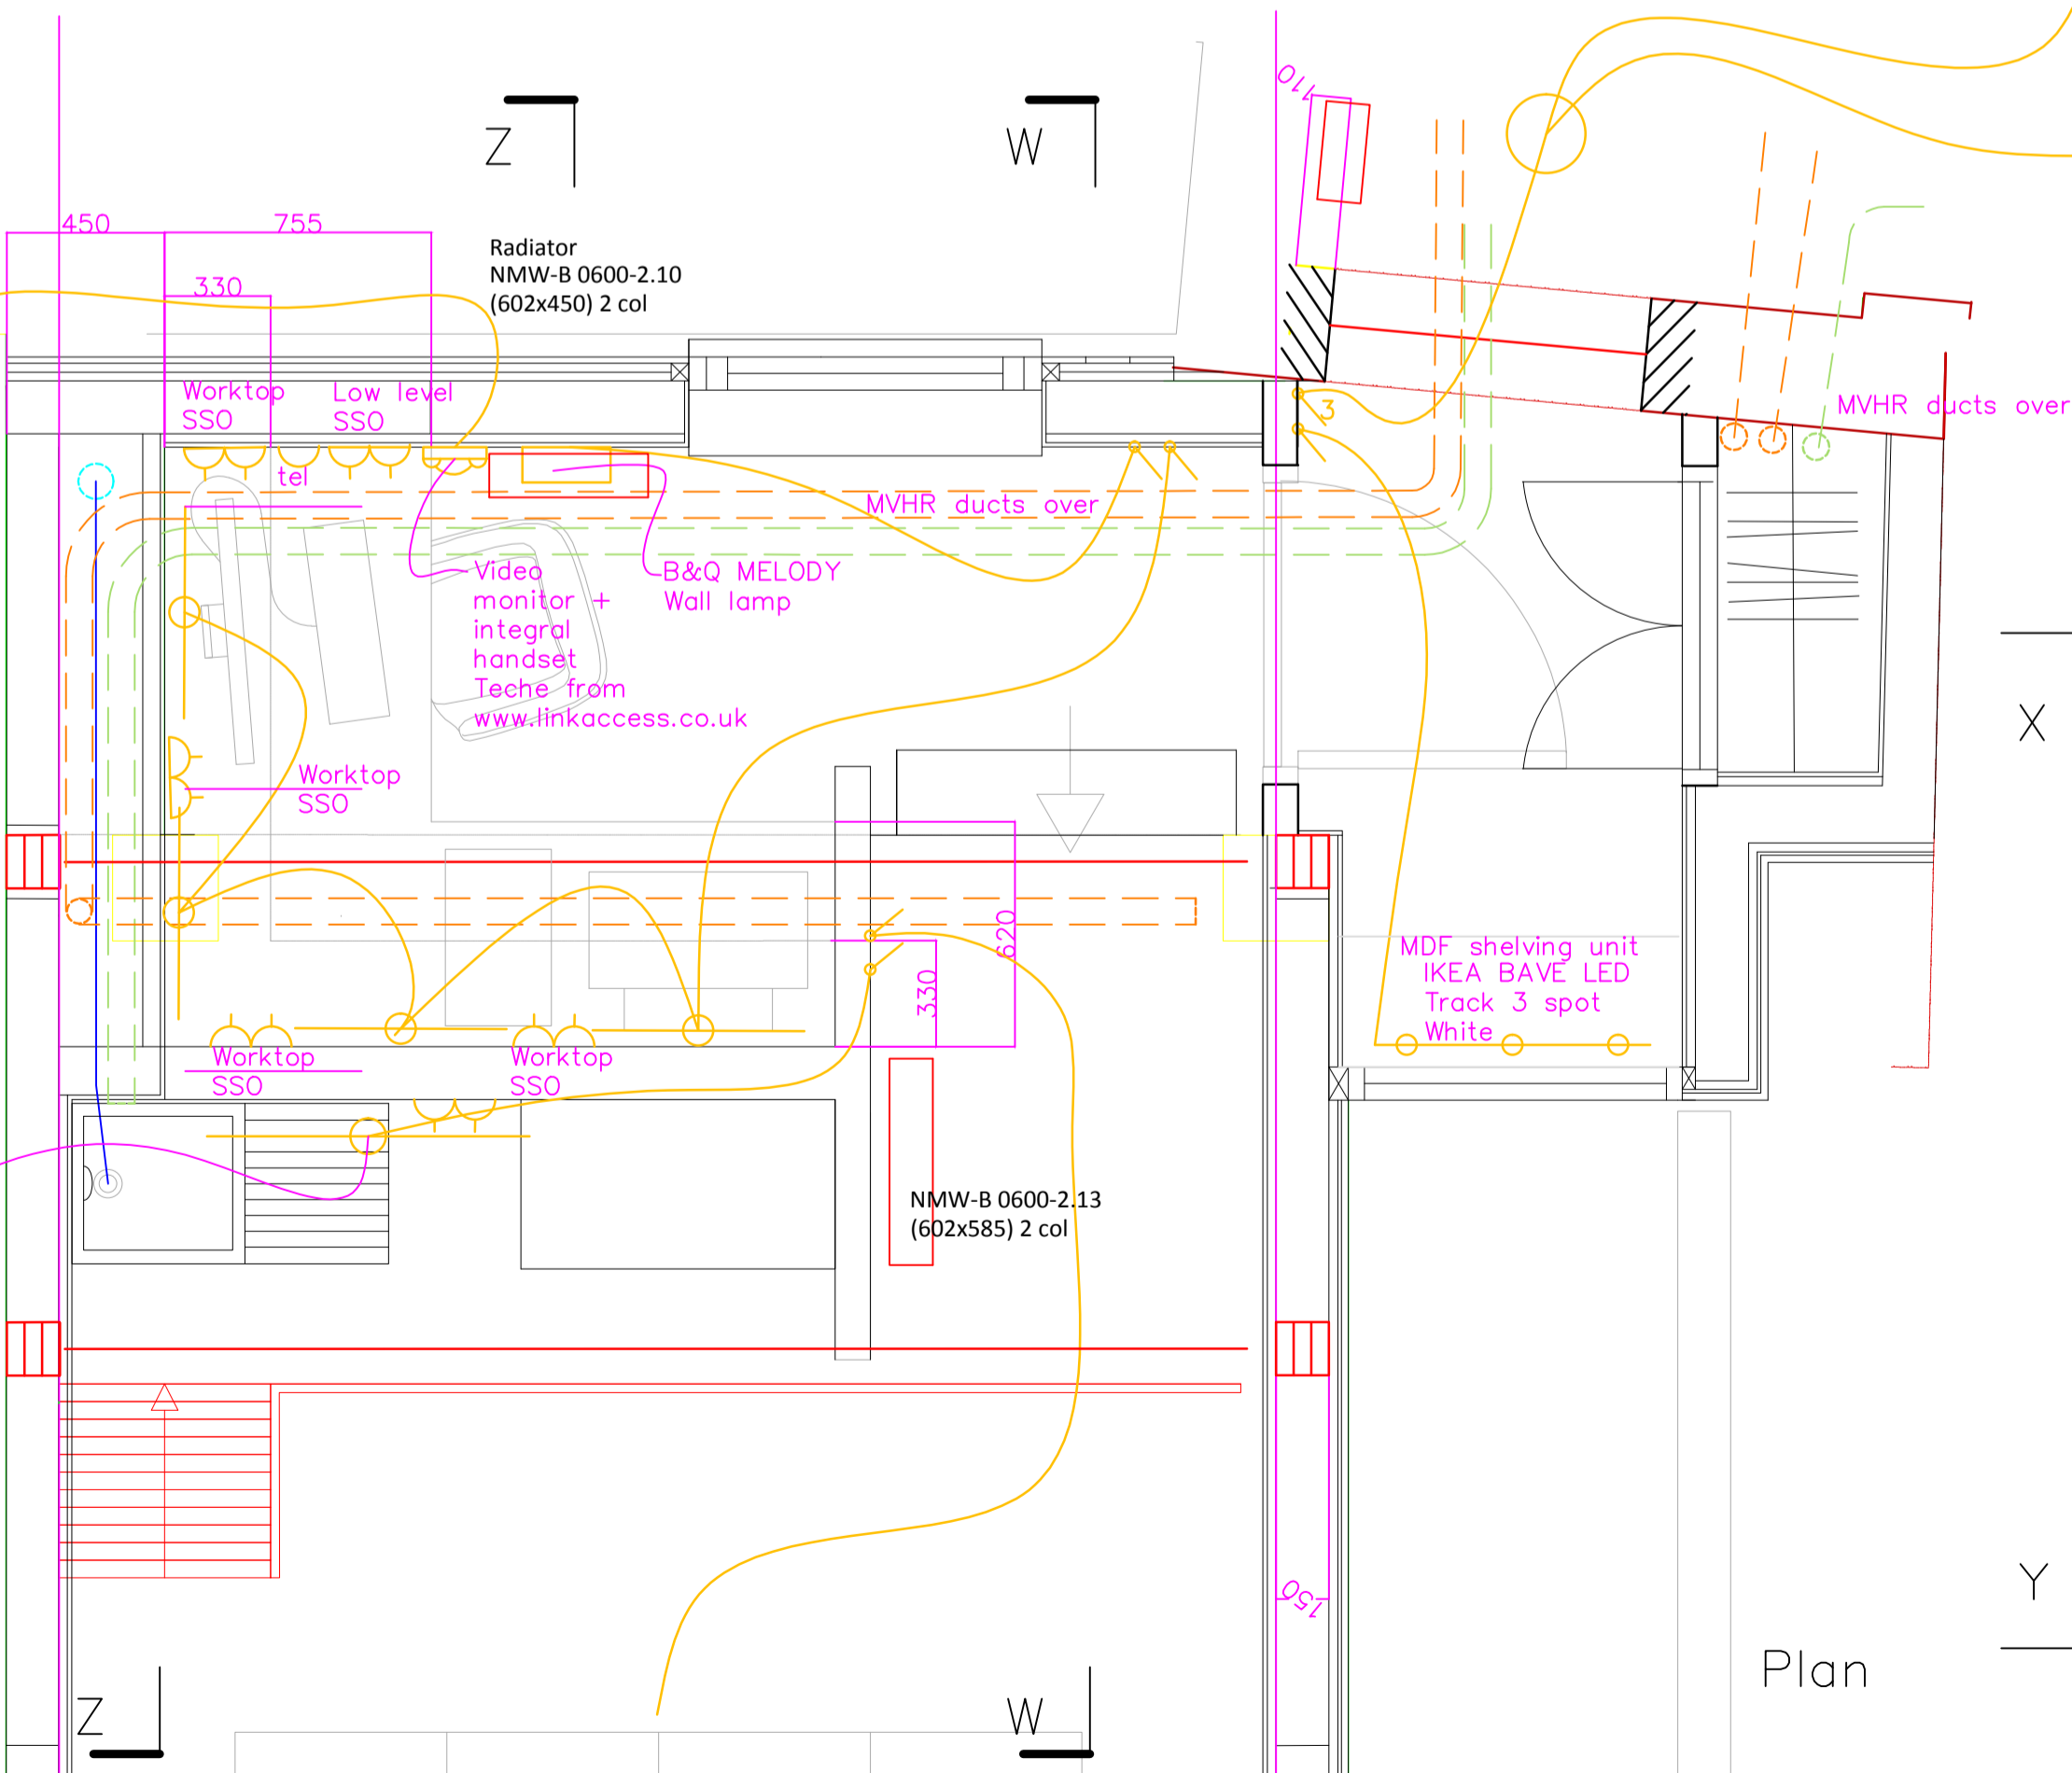

Plan

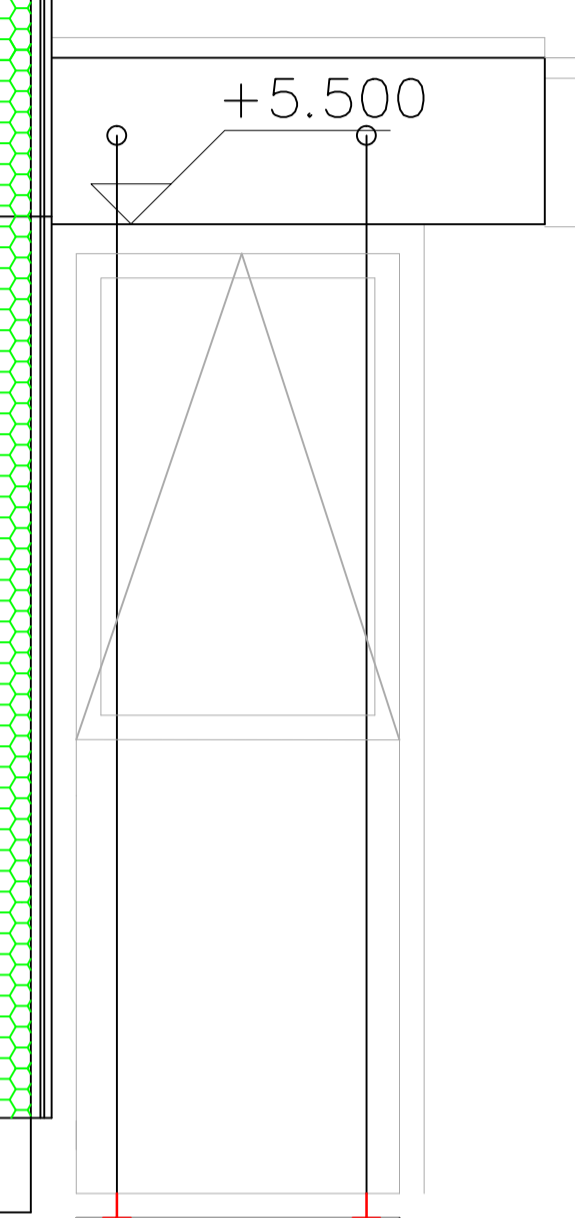

STUDIO DETAILS

General Notes

No.	Revision/Issue	Date
h	Lighting + Ladder spec altered + MVHR supply duct extended	180206
g	+Steps up to studio+screed stop	171205
f	Glulam beam to replace steel	171009
e	lining to RC insulation & Screed	170503
d	radiator spec+glazed screen alt	170319
c	Omit void above front entrance add shelving	161009
b	Tender Issue	150425
a	Pre Tender Issue	150401

Firm Name and Address  
 Francis Graves  
 graves.arch@btinternet.com  
 07956 697167

Project Name and Address  
 The Coach House  
 Peacock Lane  
 Old Portsmouth  
 PO1 2PA

Project	101.00	Sheet	
Date	17.02.2018		3.4h
Scale	1:20		