


RevNo	Revision note	Date	Signature	Checked
a	Shamfer removed on cantilevered bay All RC Slab to be 250mm thick	170909	FG	FG

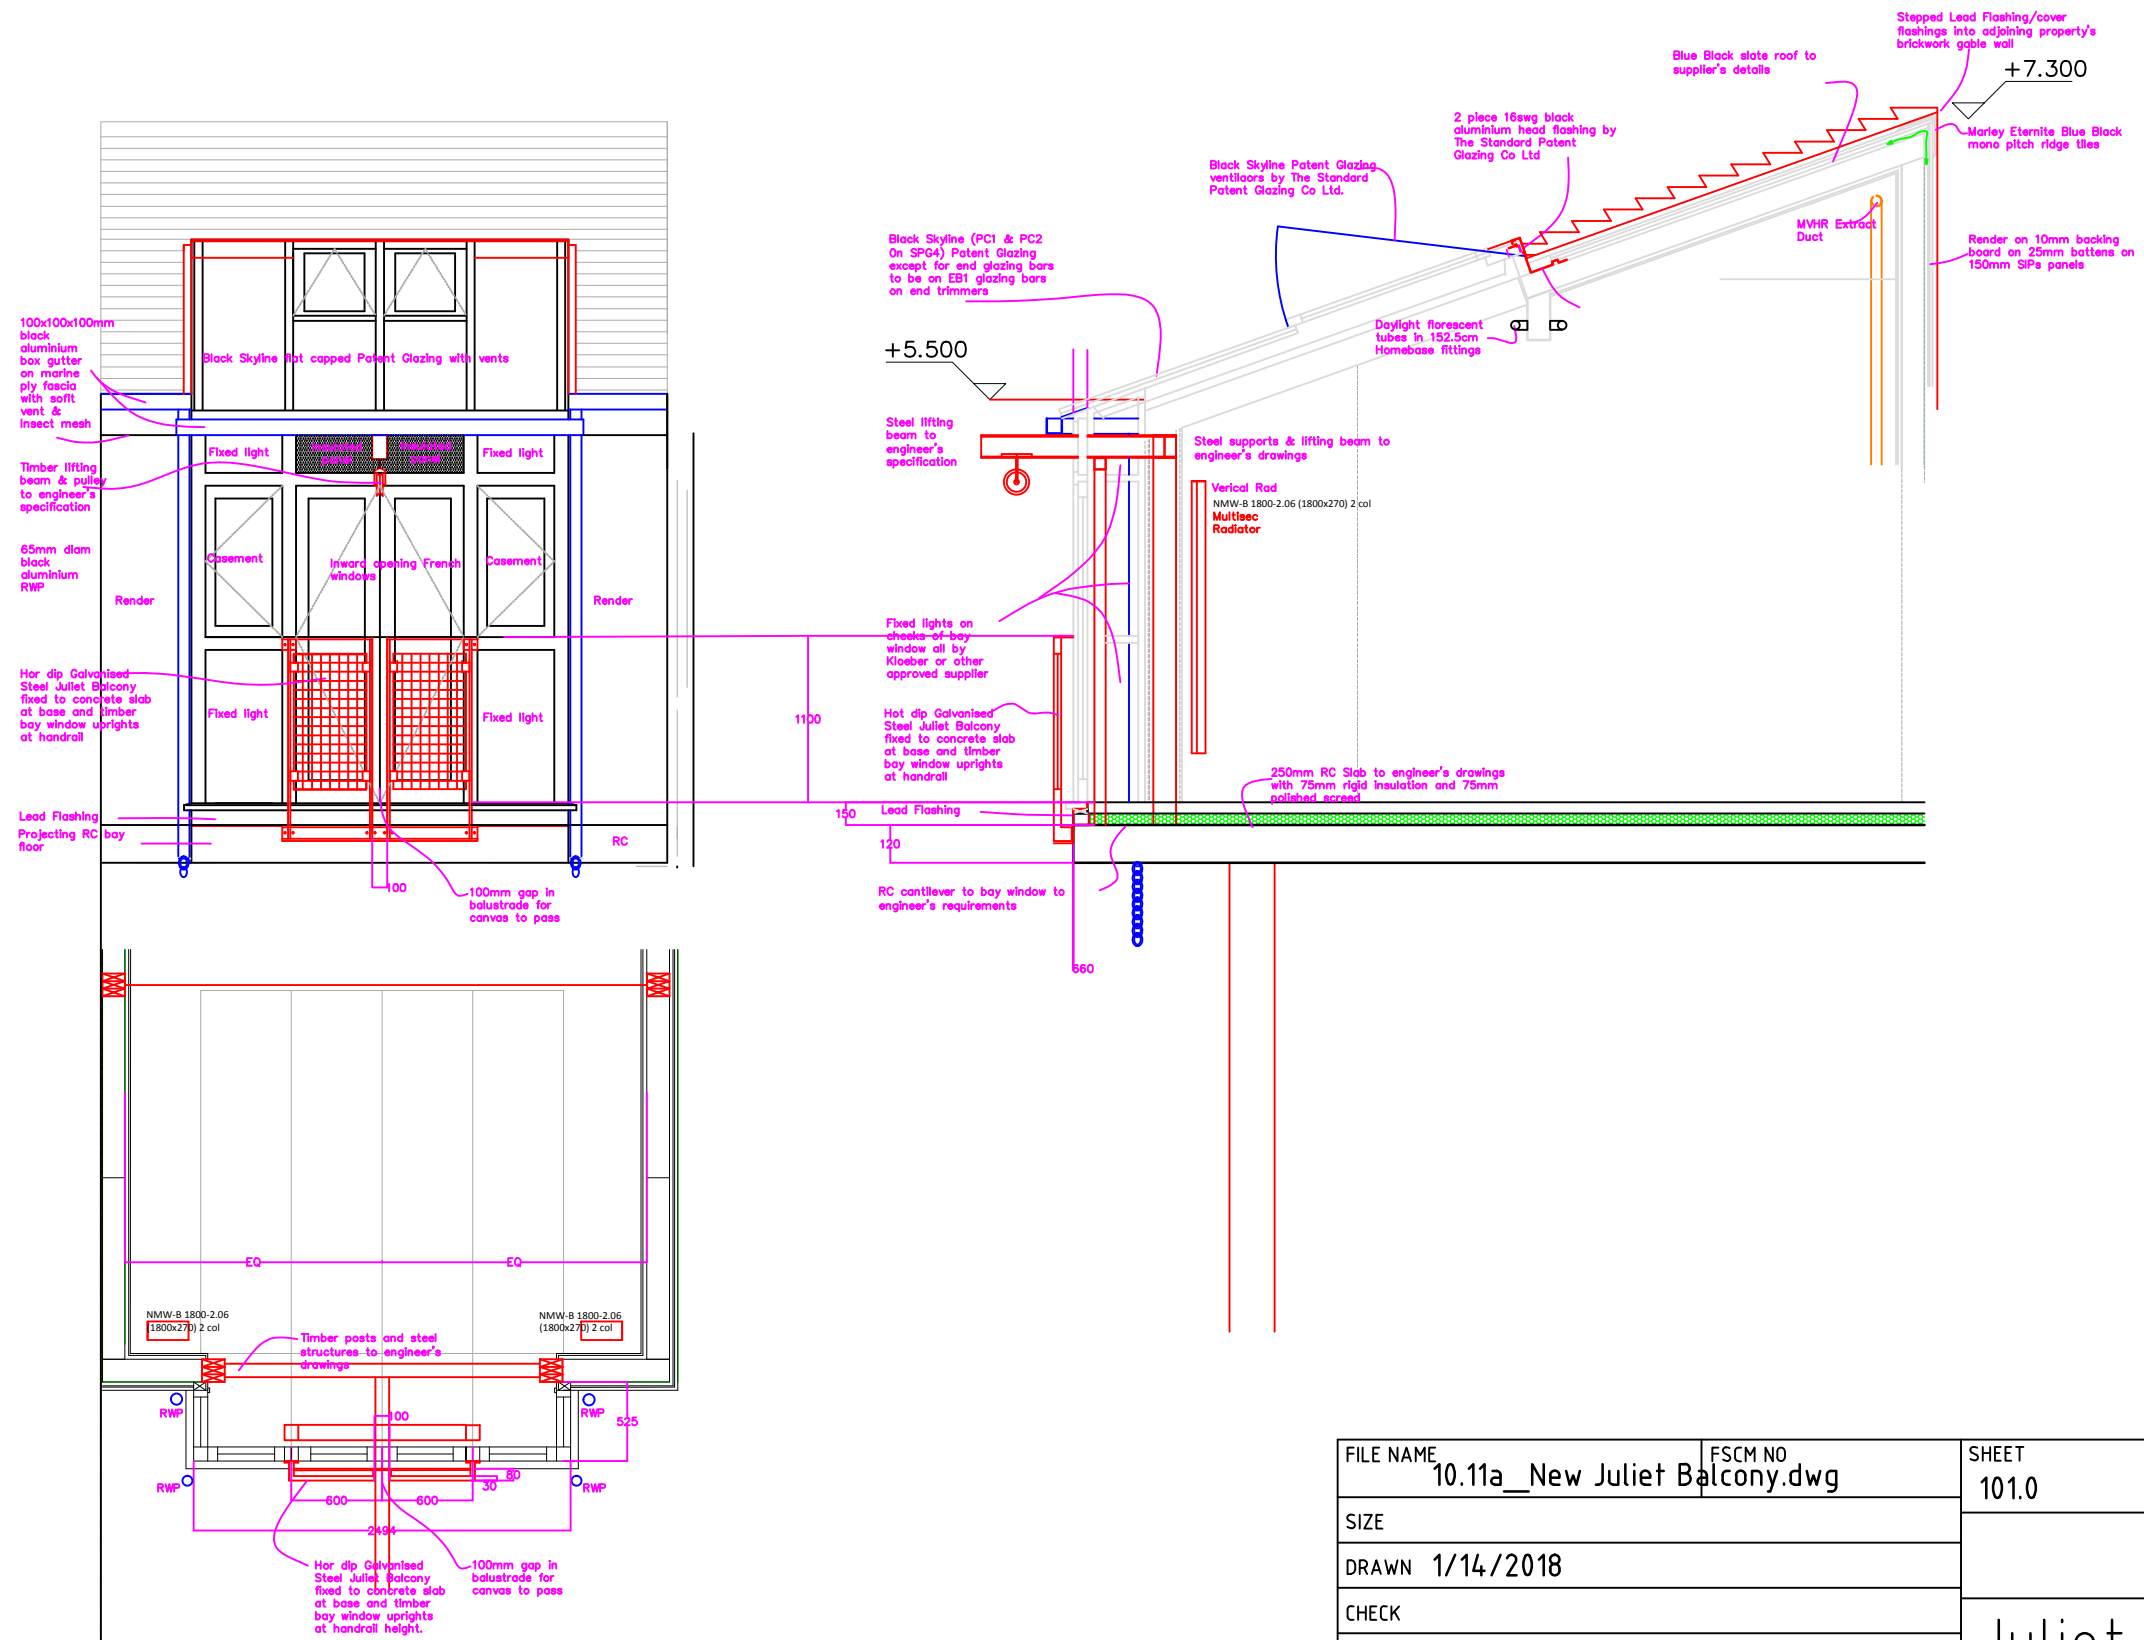

FILE NAME	10.11a_New Juliet Balcony.dwg	FSCM NO		SHEET	101.0	SCALE	1:50
SIZE				Juliet balcony			
DRAWN	1/14/2018						
CHECK							
APPR.							
ISSUED							
REV				DWG NO	10 11a		
CONTRACT NO							