


RevNo	Revision note	Date	Signature	Checked
a	Secondary supporting steel to patent glazing added	171019	fg	fg
b	Dims to & of steel 8mm flat support added	171024	fg	fg
c	Rooflight details moved & existing goalpost elevation	171231	fg	fg

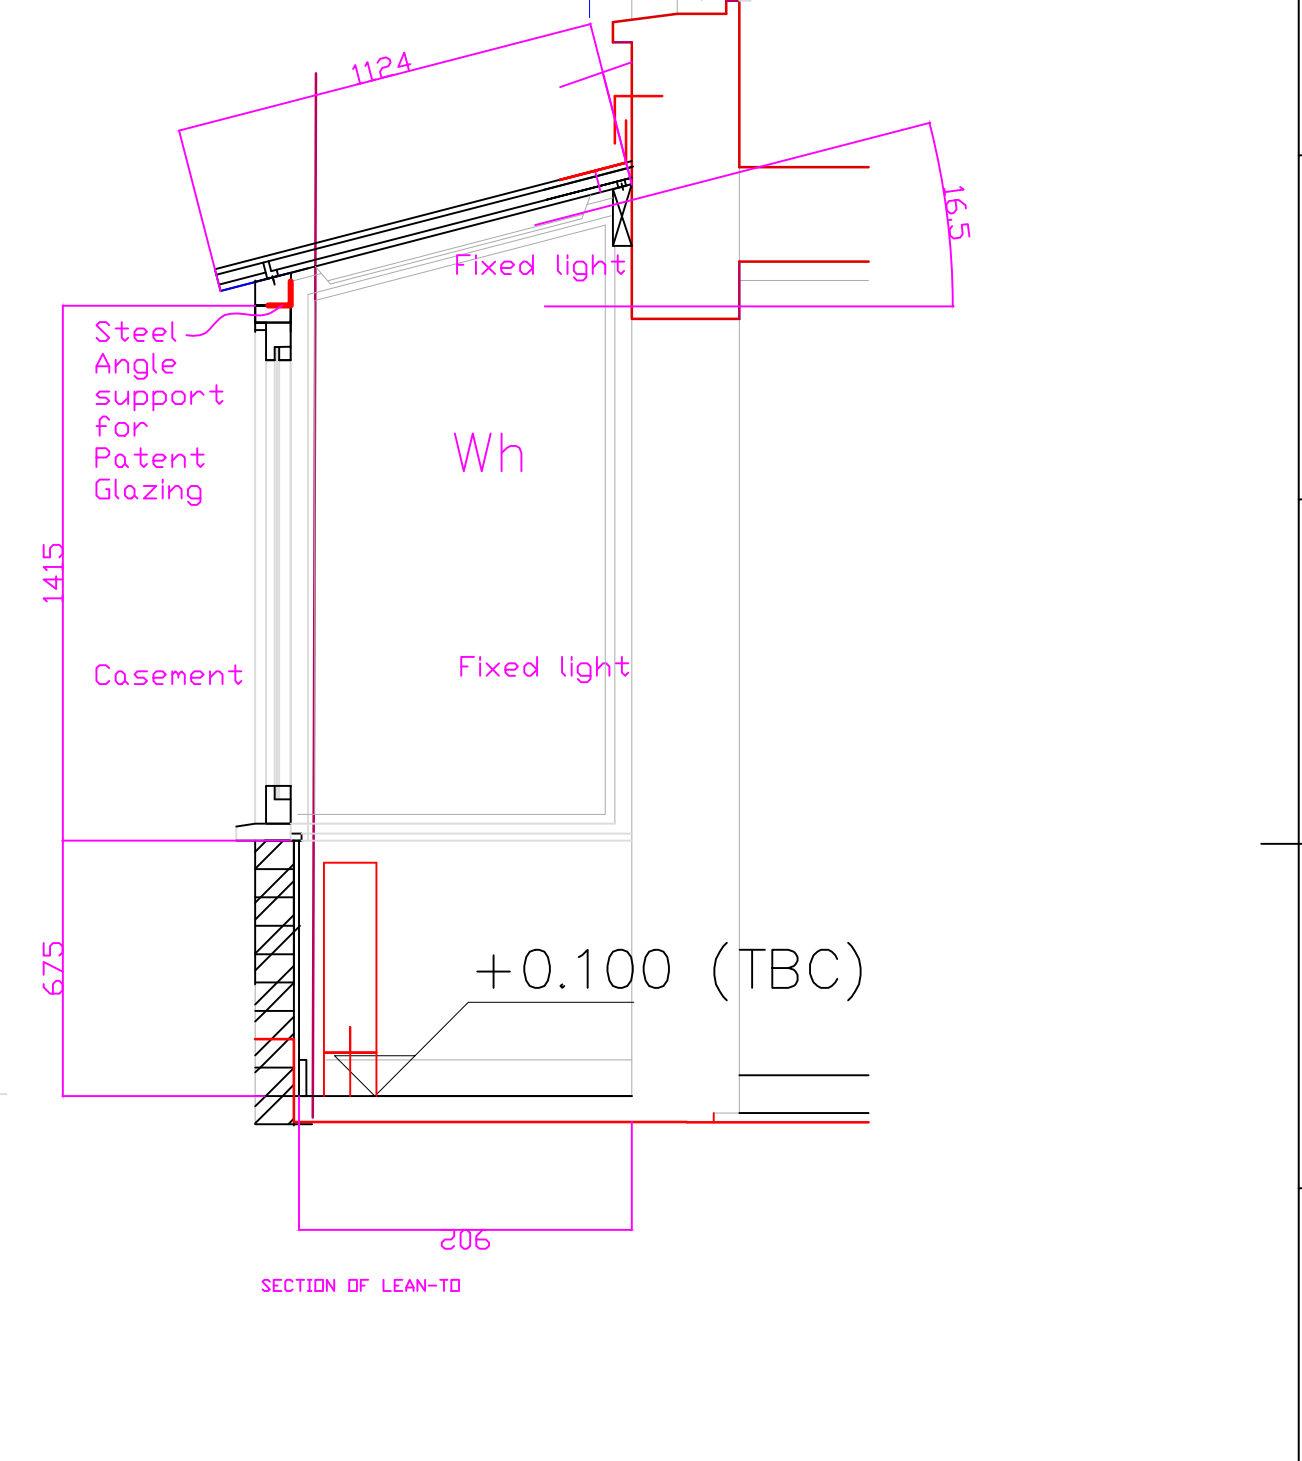

FILE NAME	10.15.1c Studio Rooflight Dimsl_Secondary_Steel.dwg	FSCM NO	SHEET	SCALE
SIZE			1	1:20
DRAWN	12/31/2017			
CHECK				
APPR.				Patent Glazing
ISSUED				
REV			DWG NO	
CONTRACT NO			10 - 15 - 1c	