


| RevNo | Revision note | Date | Signature | Checked |
|-------|---------------|------|-----------|---------|
| | | | | |

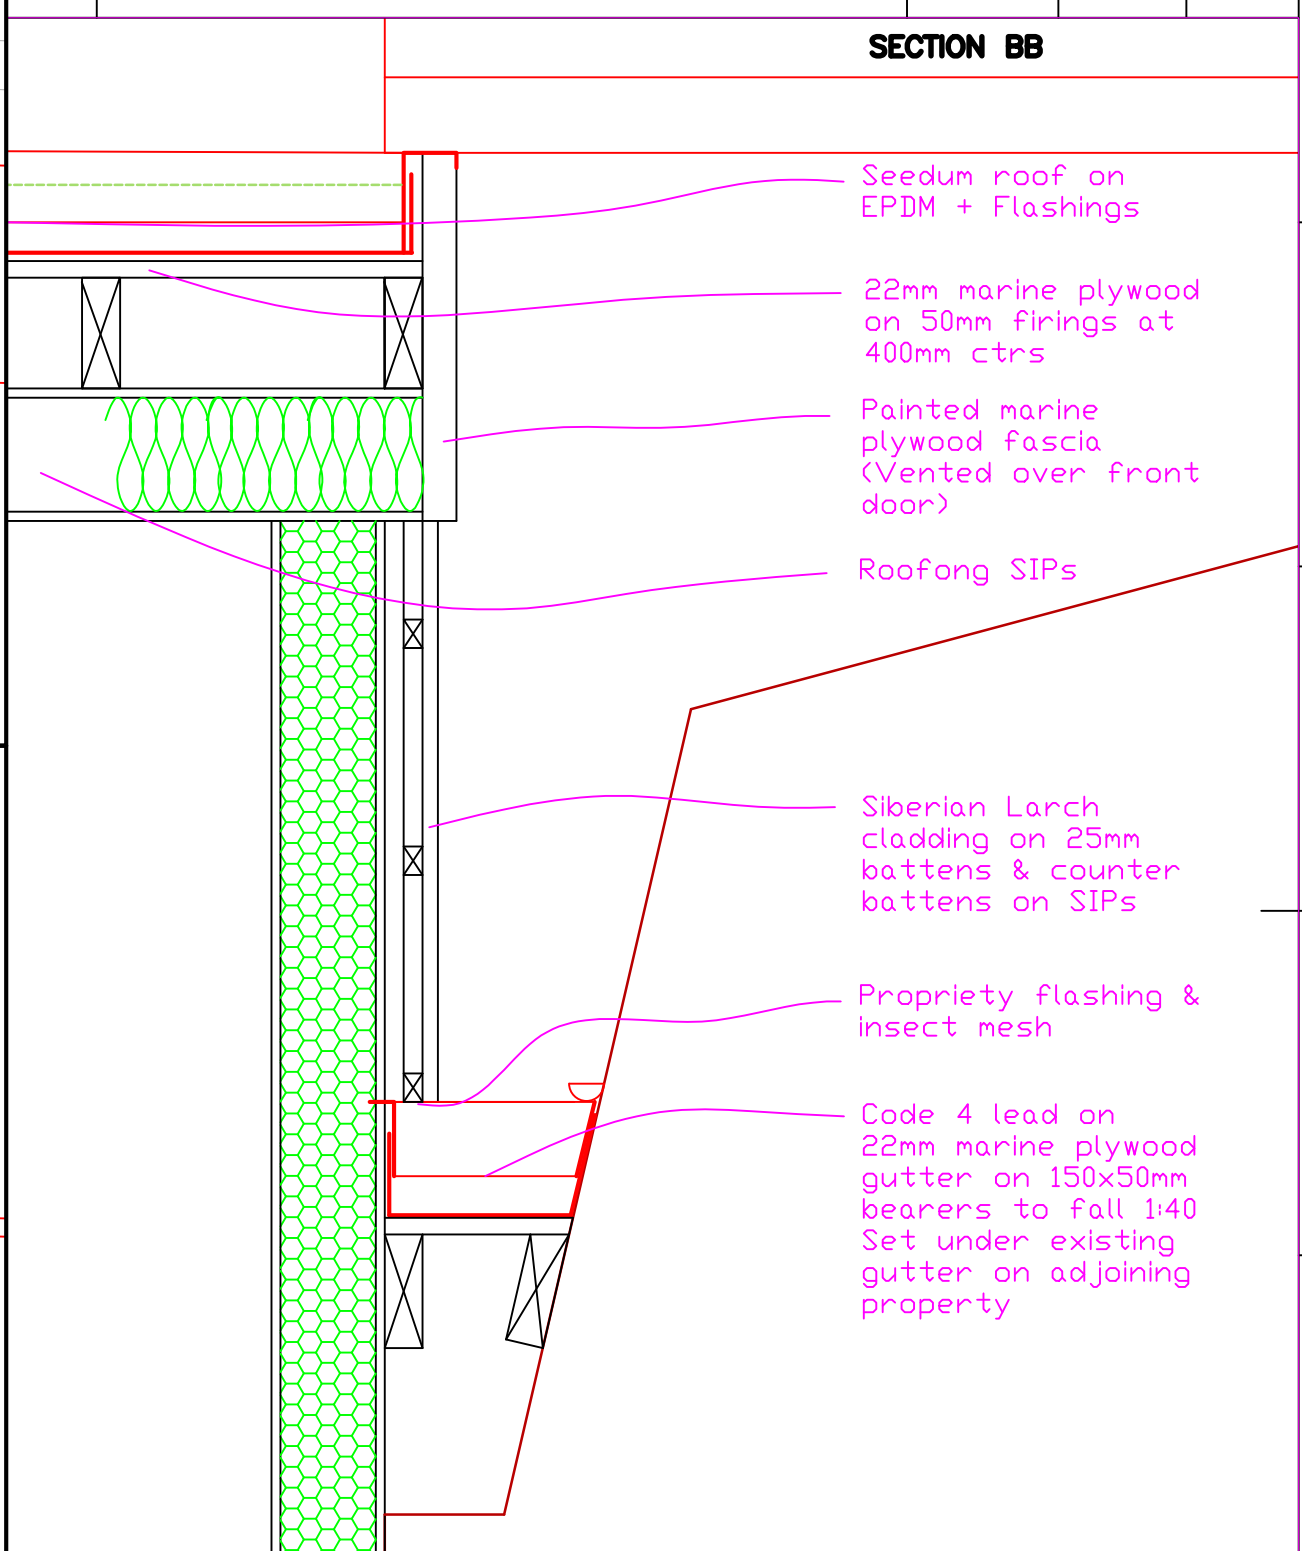

| | | | | | | | |
|-------------|--------------------------------------|---------|------------|--------------------|----|-------|------|
| FILE NAME | 10.19 Cecil House Valley Gutterl.dwg | FSCM NO | | SHEET | 01 | SCALE | 1:10 |
| SIZE | | DRAWN | 12/23/2017 | Cecil House Gutter | | | |
| CHECK | | APPR. | | | | | |
| ISSUED | | REV | | | | | |
| CONTRACT NO | | DWG NO | 10 - 19 | | | | |
| | | | | | | | |