



D A B C
H

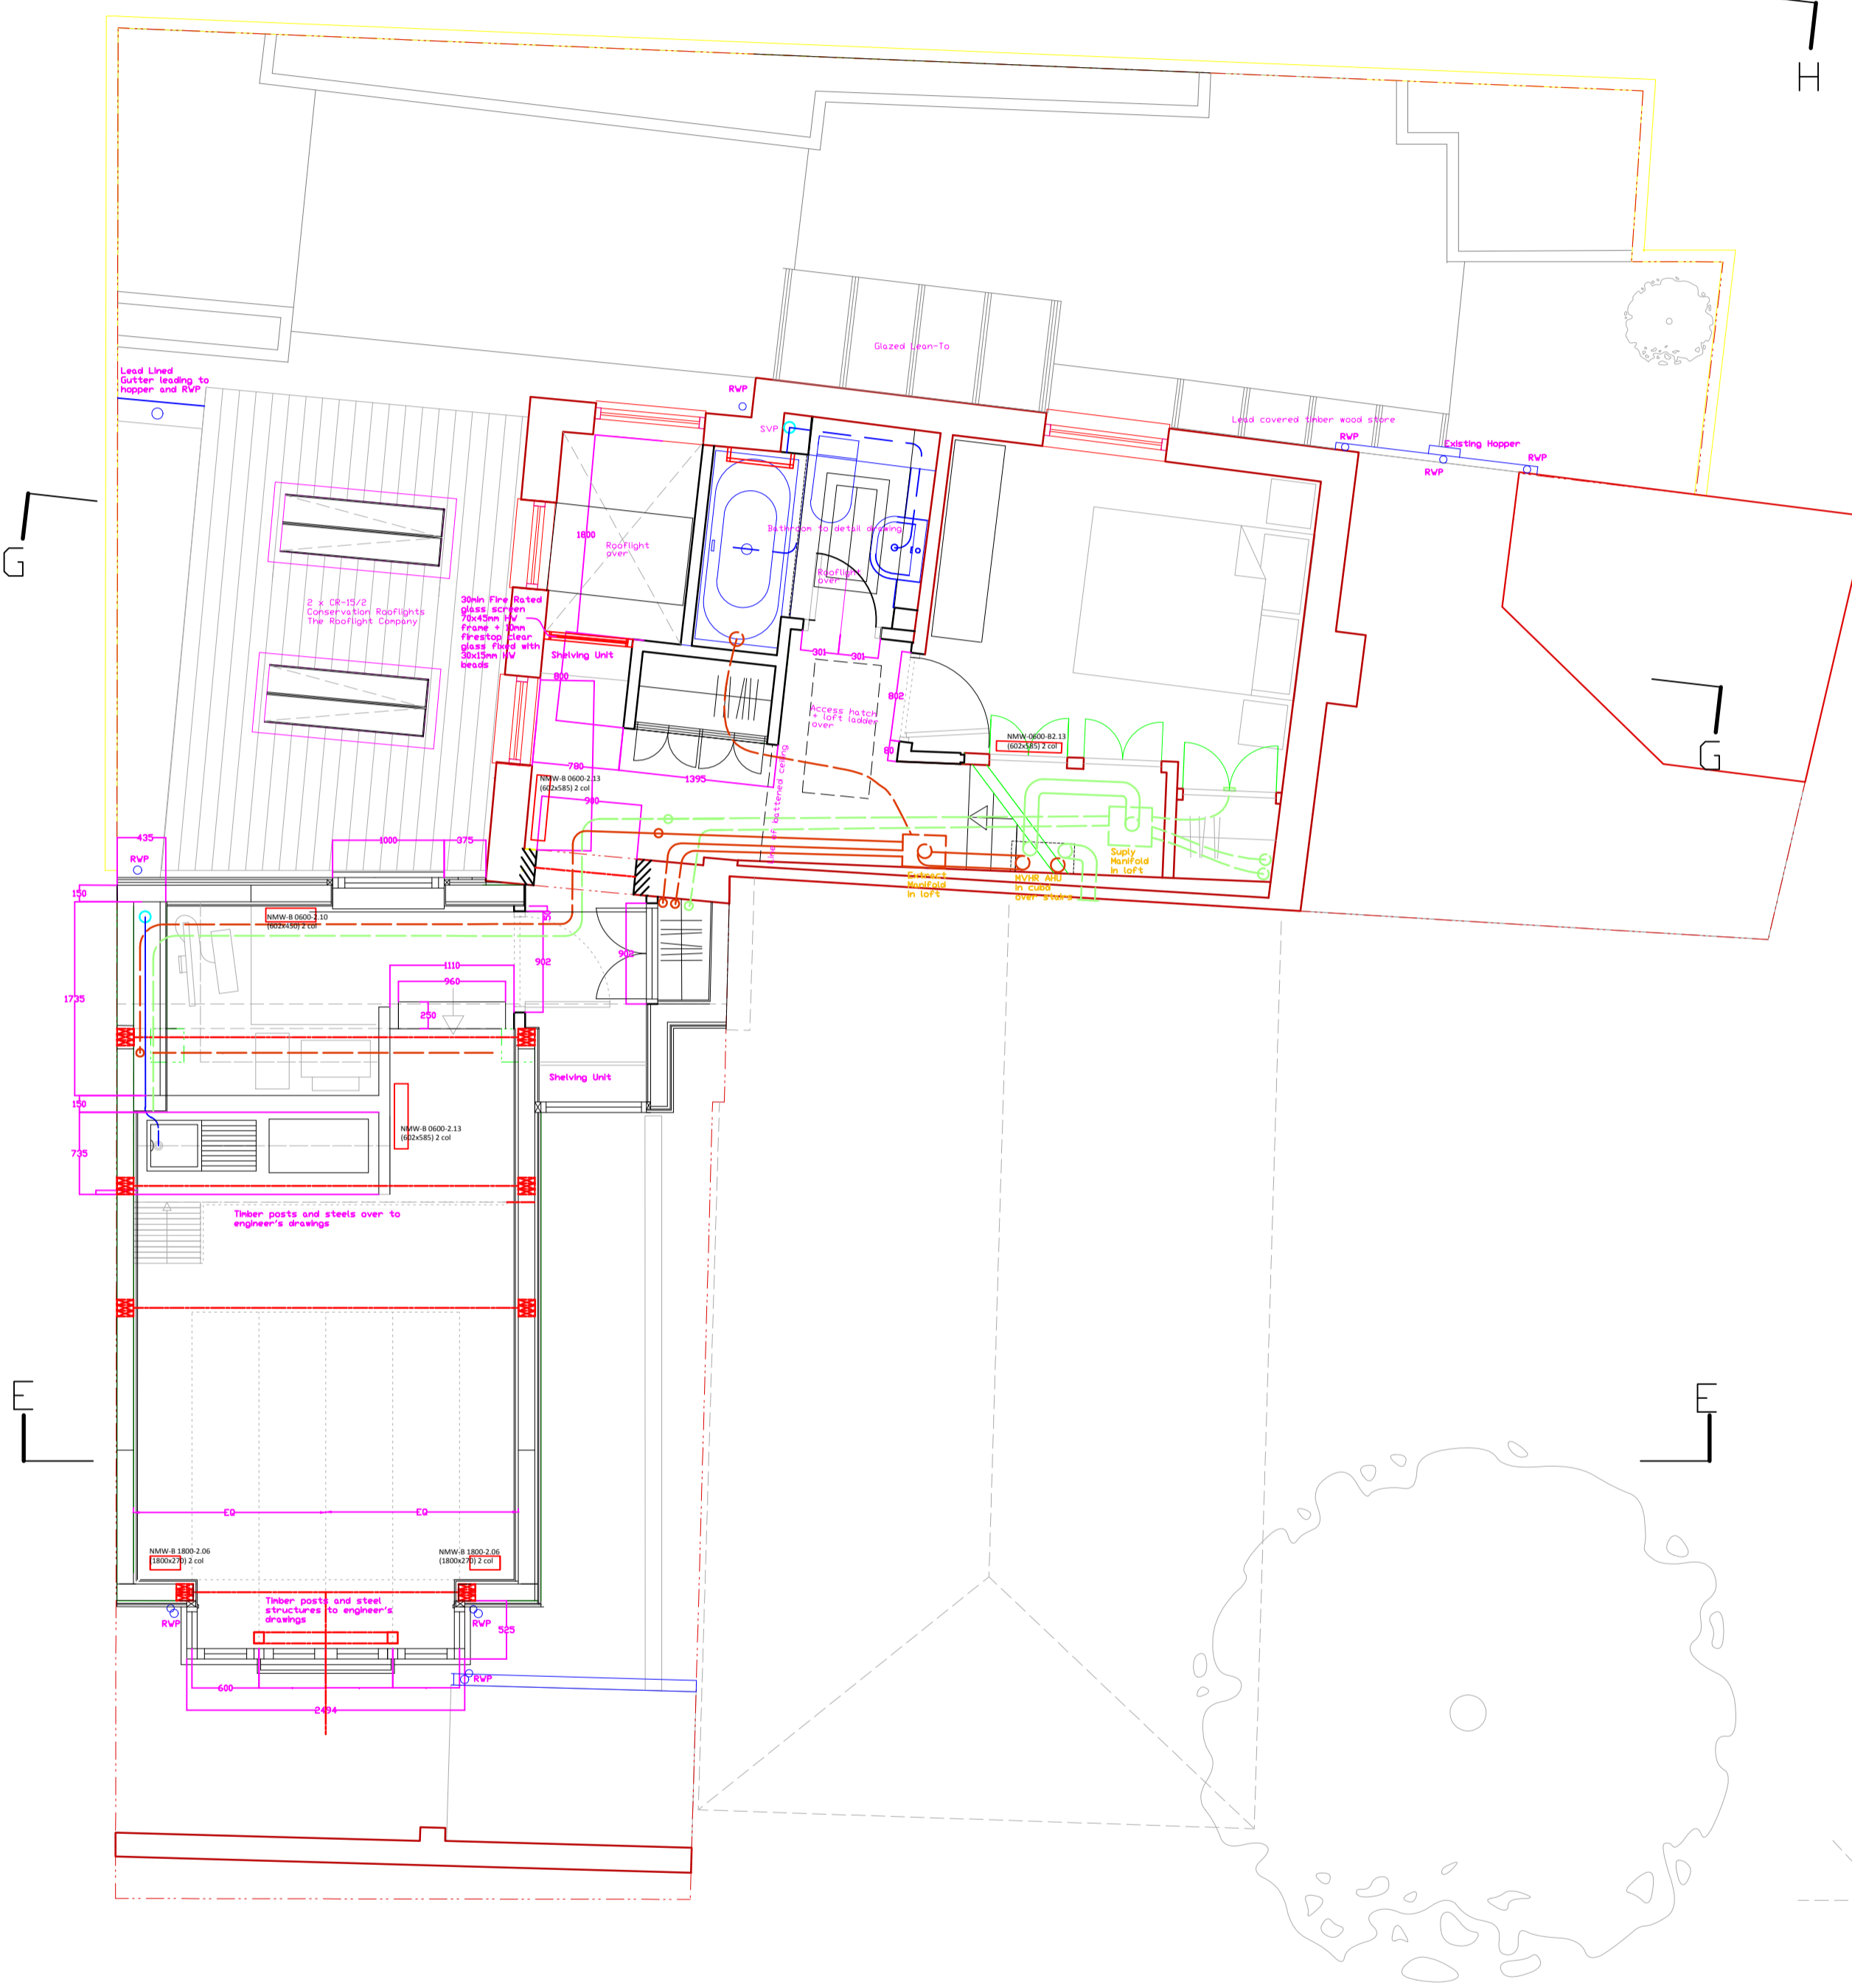

FIRST FLOOR PLAN

D A B C
F

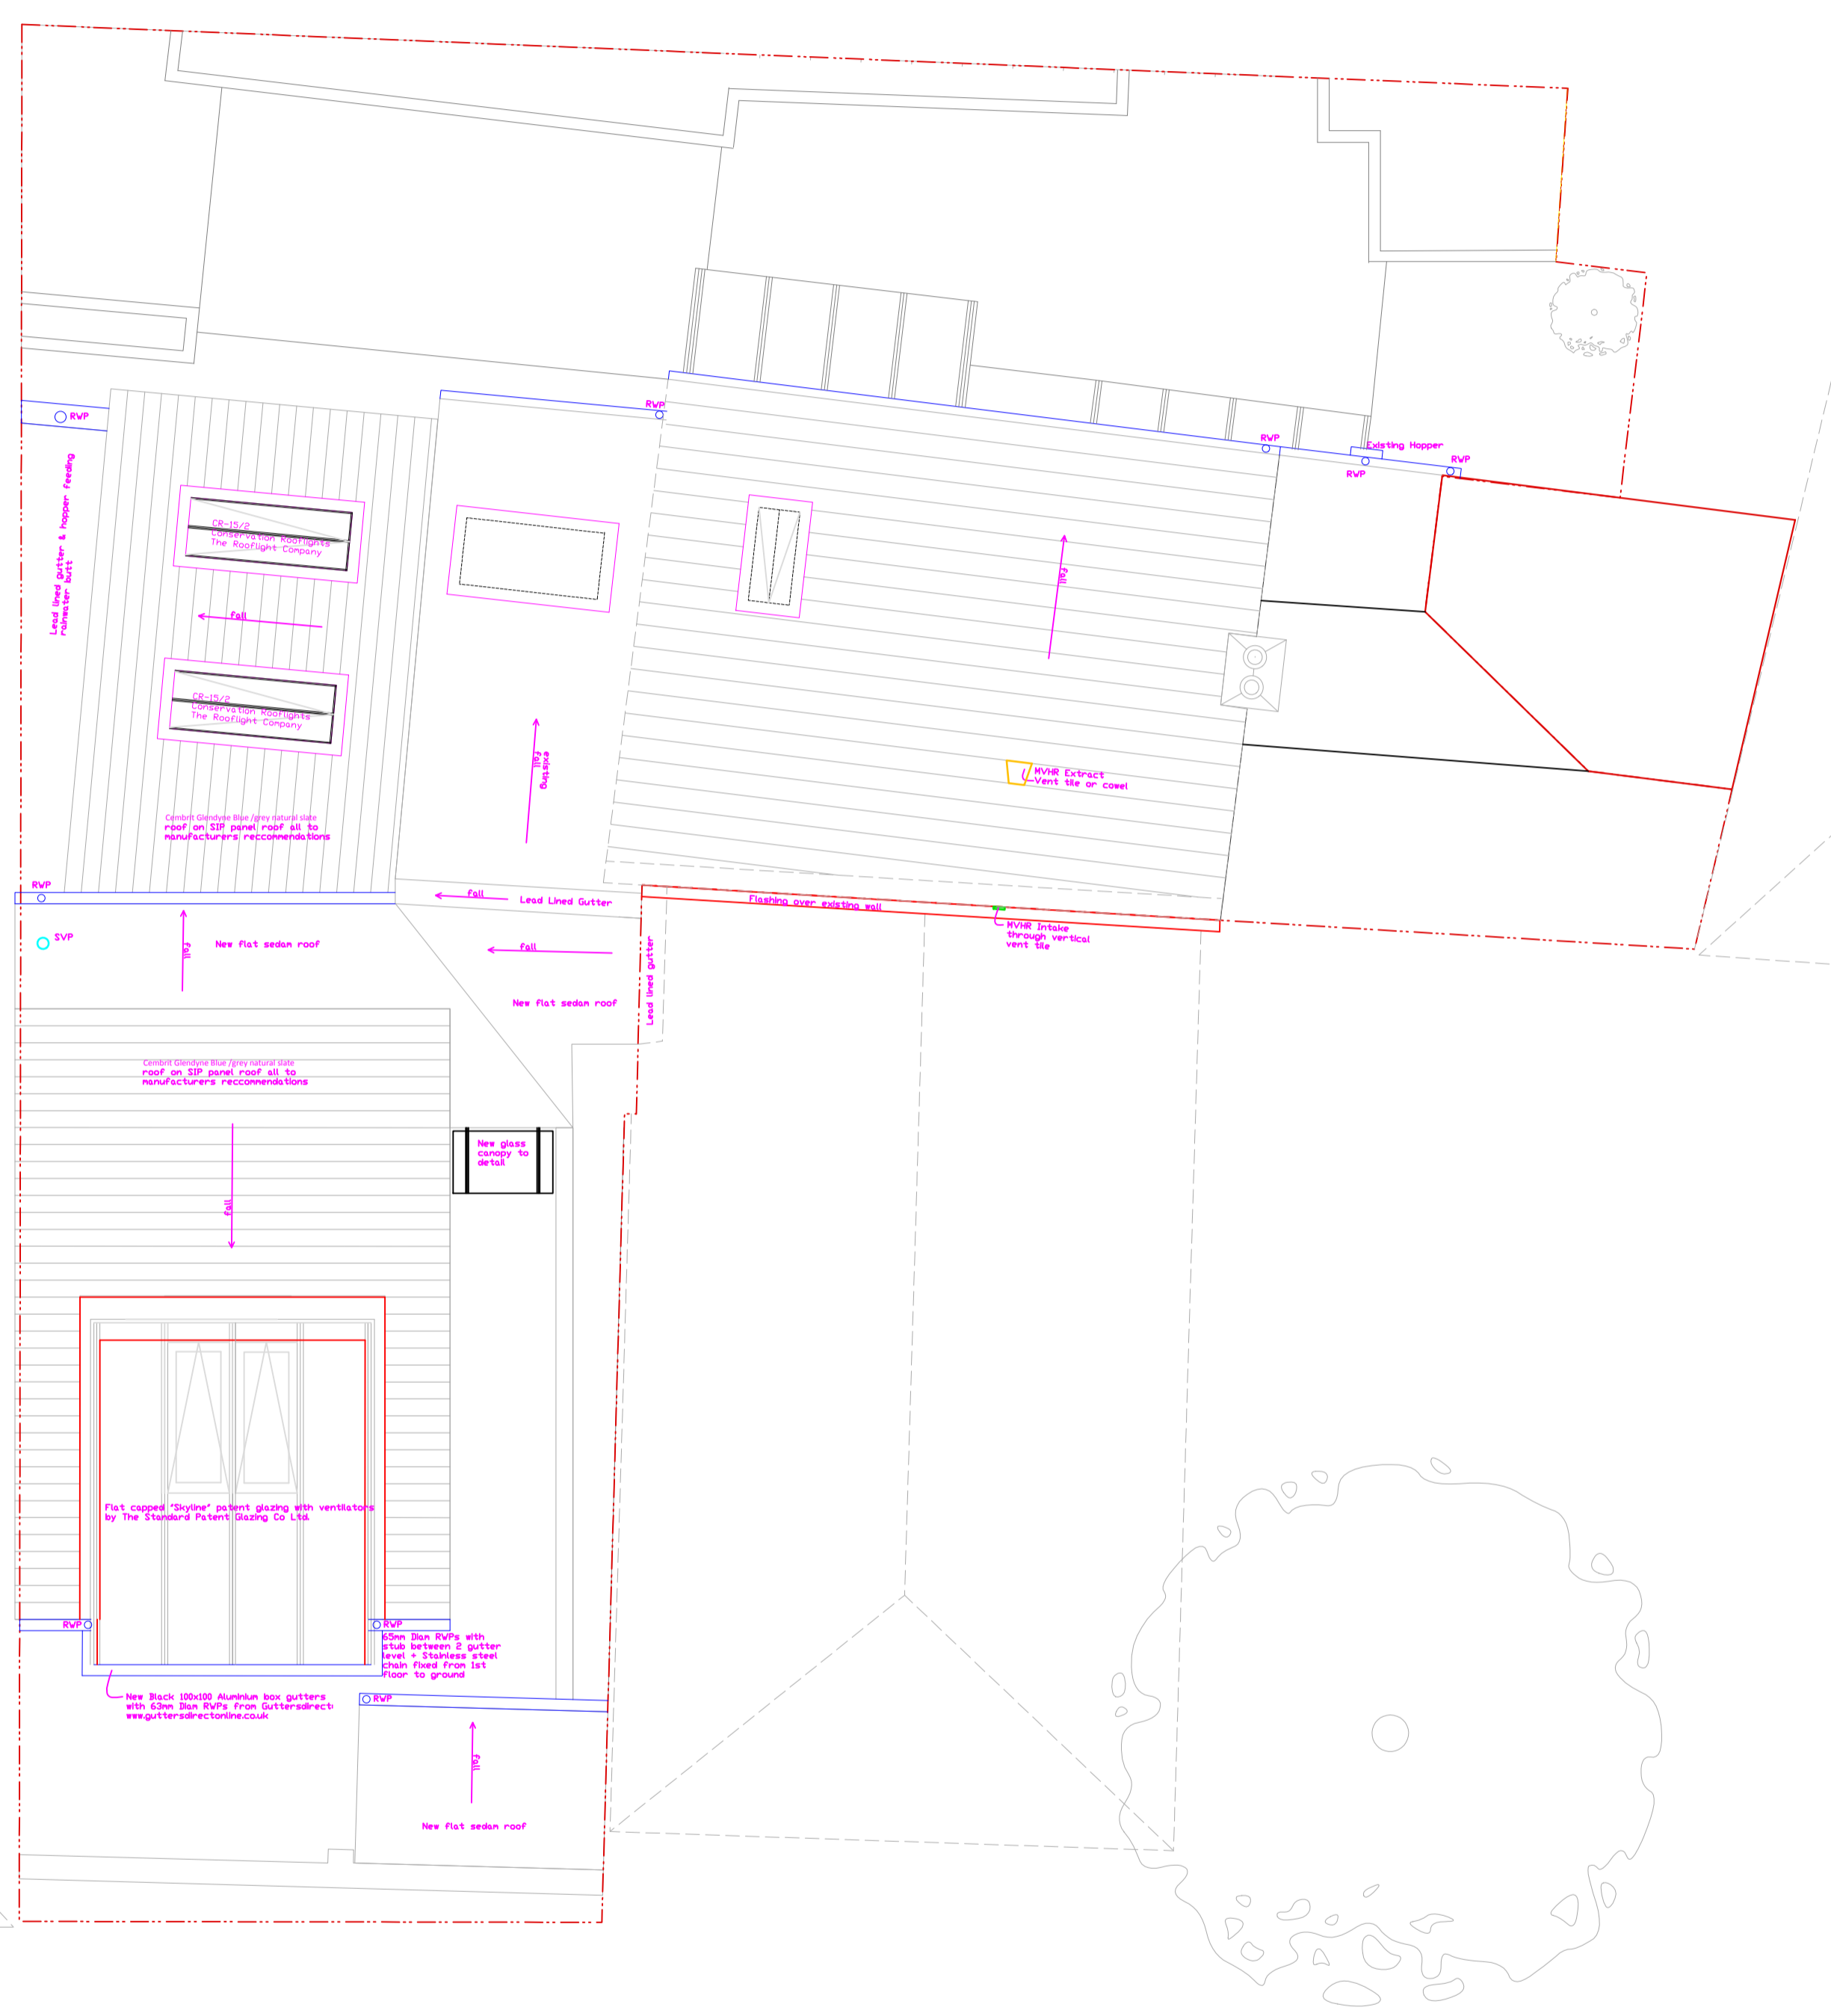

ROOF PLAN

General Notes

o	+Battened ceiling +ext planter	180203
n	Glass entrance canopy added + lead gutters over entrance	180131
m	Gutter spec altered	171231
l	Rear paving altered	171231
k	Studio Bay column location alt	170711
j	Studio Bay & roof glazing alt	170710
h	Slate roof spec altered	170528
g	omit conservatory add lean-to and wood store	170502
f	Radiator spec altered	170319
e	1st Phase roofing omitted	160911
d	MVHR & Setting out altered	160911
c	Tender Issue	150425
b	Pre Tender Issue	150401
a	additional notes	150125
No.	Revision/Issue	Date

Firm Name and Address
Francis GRAVES
graves.arch@btinternet.com
07956 697167

Project Name and Address
The Coach House
Peacock Lane
Old Portsmouth
PO1 2PA

Project	101.00	Sheet	1.20
Date	14.02.2018		
Scale	1:50		