


General Notes

No.	Revision/Issue	Date
p	Sedum roof & rear yard alt	180203
o	Add slatted ceiling to extg structure	180131
n	Unit chamfered RC bay+Plinth	180107
m	External lighting spec altered	171231
l	External surface drainage alt	171121
k	Below ground masonry altered	170713
j	Foundation levels altered	170615
h	Radiator spec altered	170319
g	Foundations to Engineer's dwgs + Extg Basement structures	160922
f	Timber trimmers&Concrete lintel	160920
e	Firestop/Screens+onit Phi wks	160910
d	Tender Issue	150425
c	Pre Tender Issue	150401
b	steel 1st floor+ rev to notes	150203
a	notes added	150125


Firm Name and Address  
 Francis GRAVES  
 graves.arch@btinternet.com  
 07956 697167

Project Name and Address  
 The Coach House  
 Peacock Lane  
 Old Portsmouth  
 PO1 2PA

Project	101.0	Sheet	
Date	14.02.2018	2.1p	
Scale	1:50		

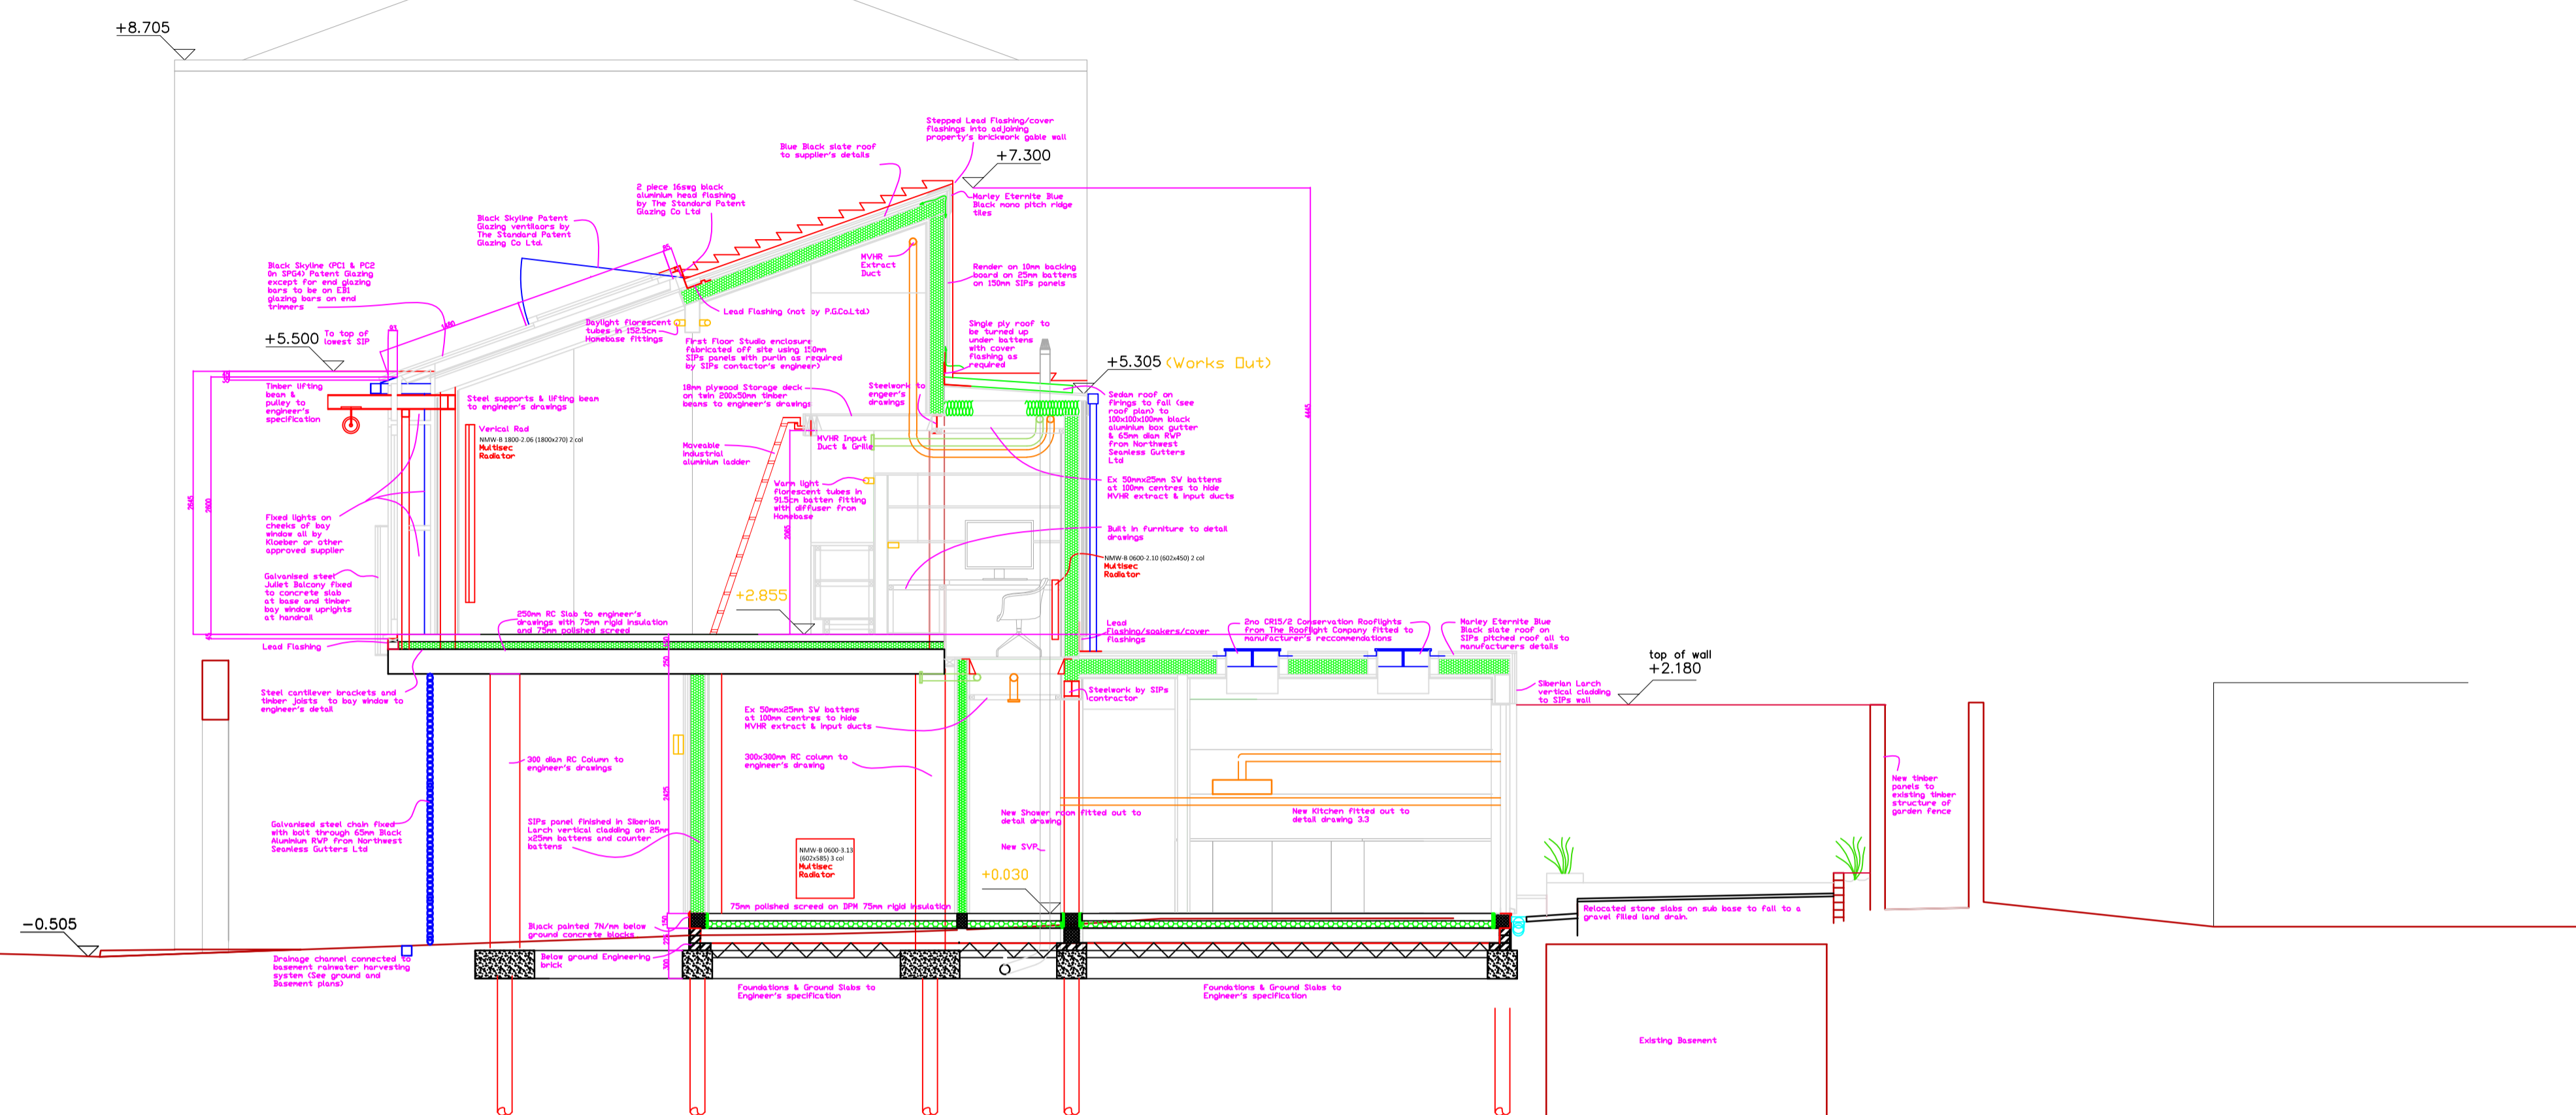

SECTION AA

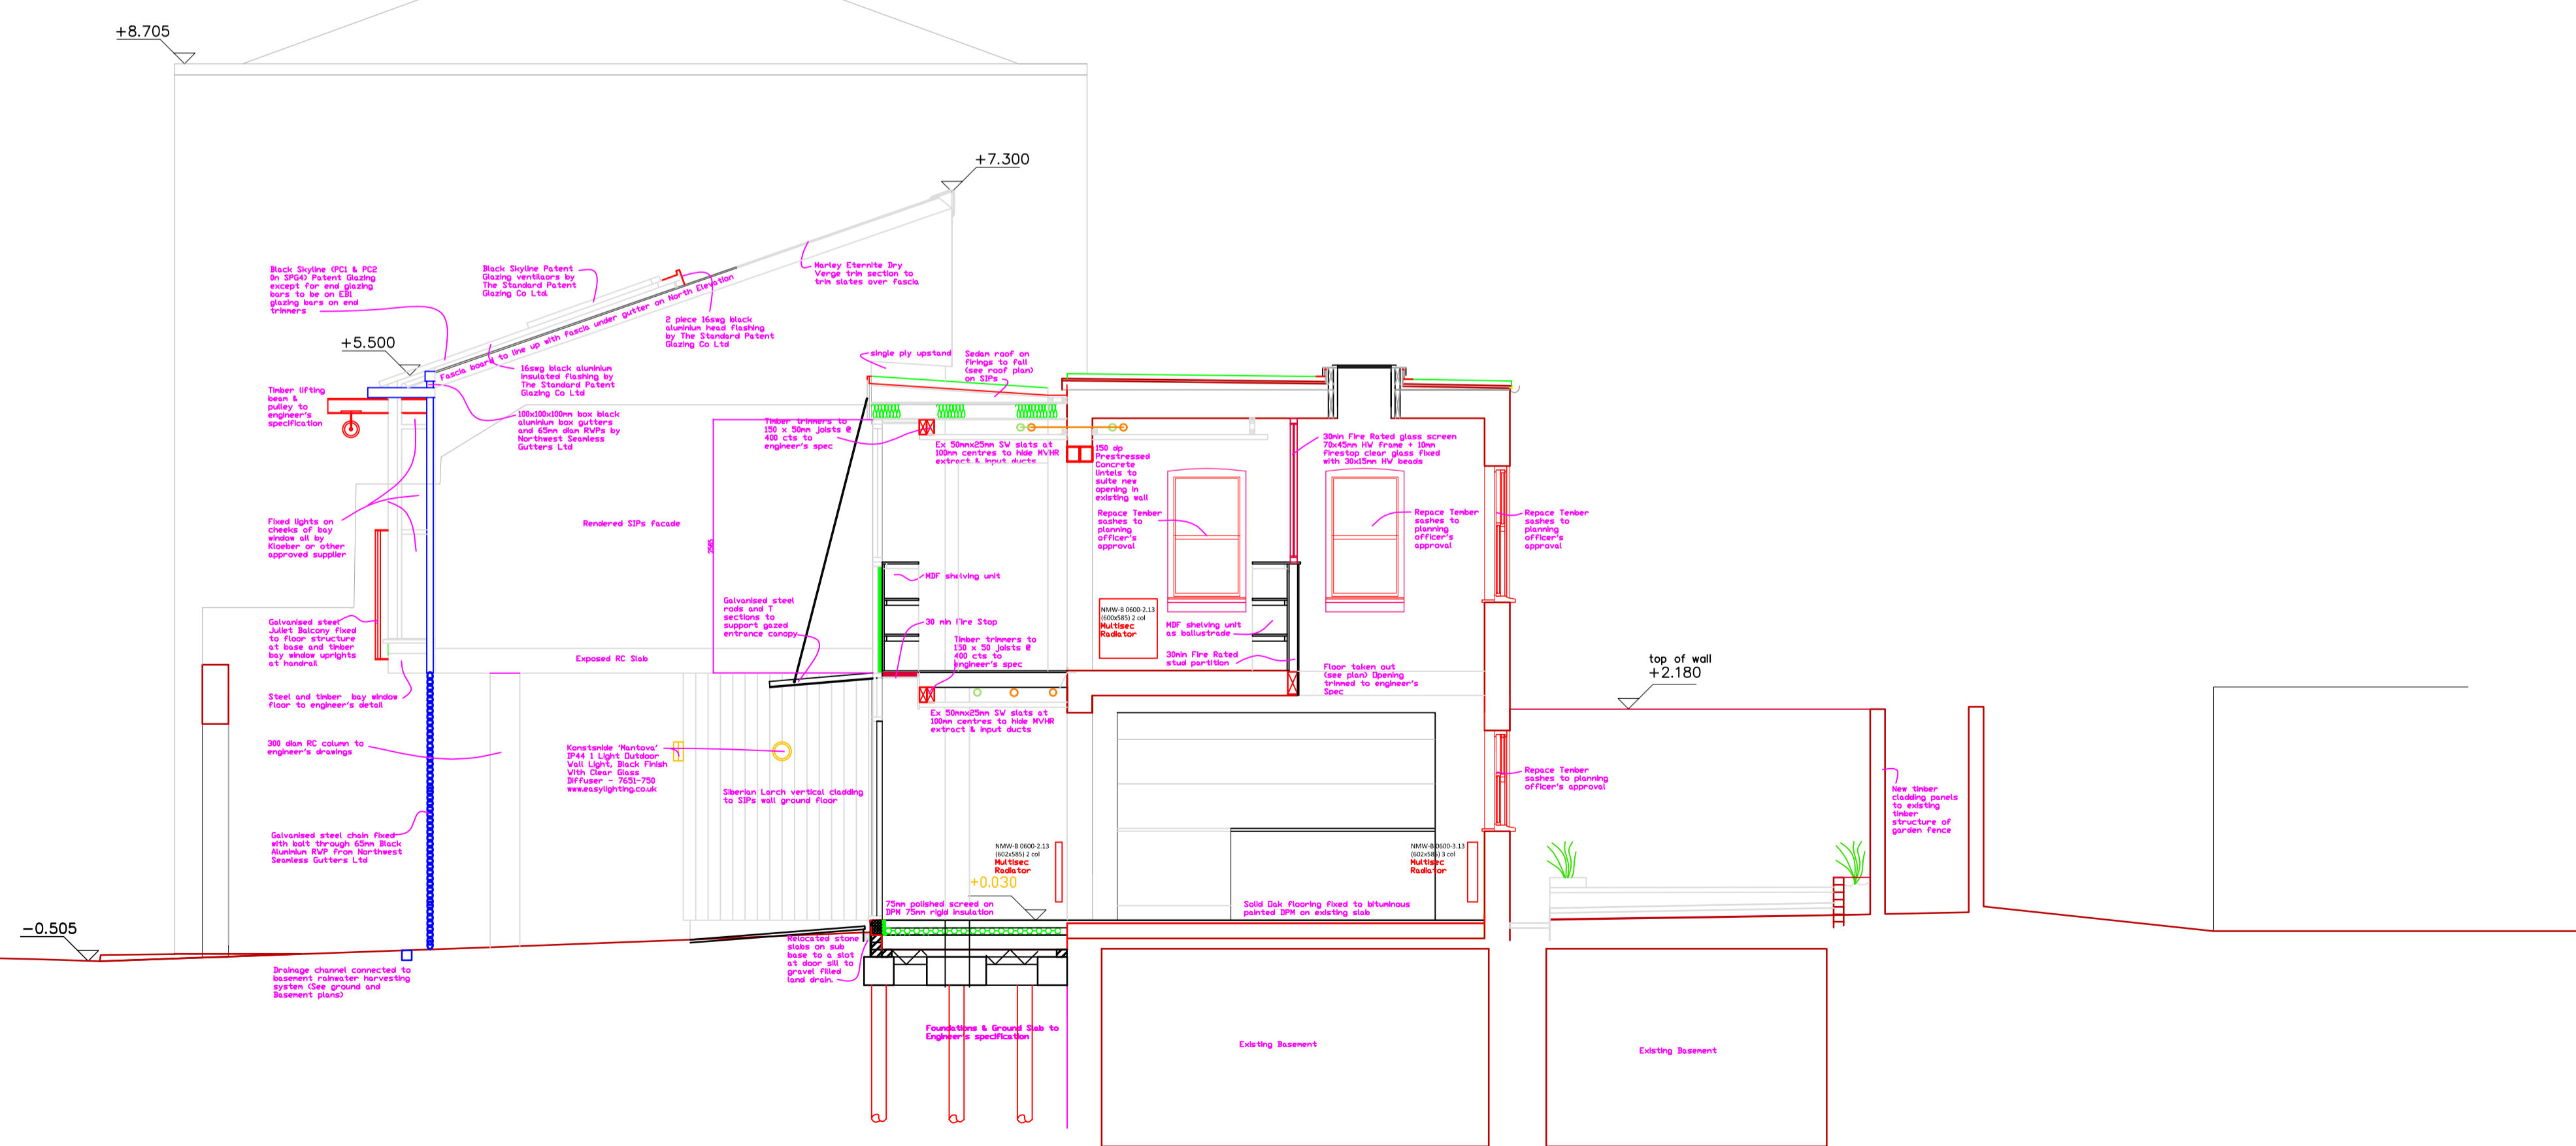

SECTION BB