


SECTION CC

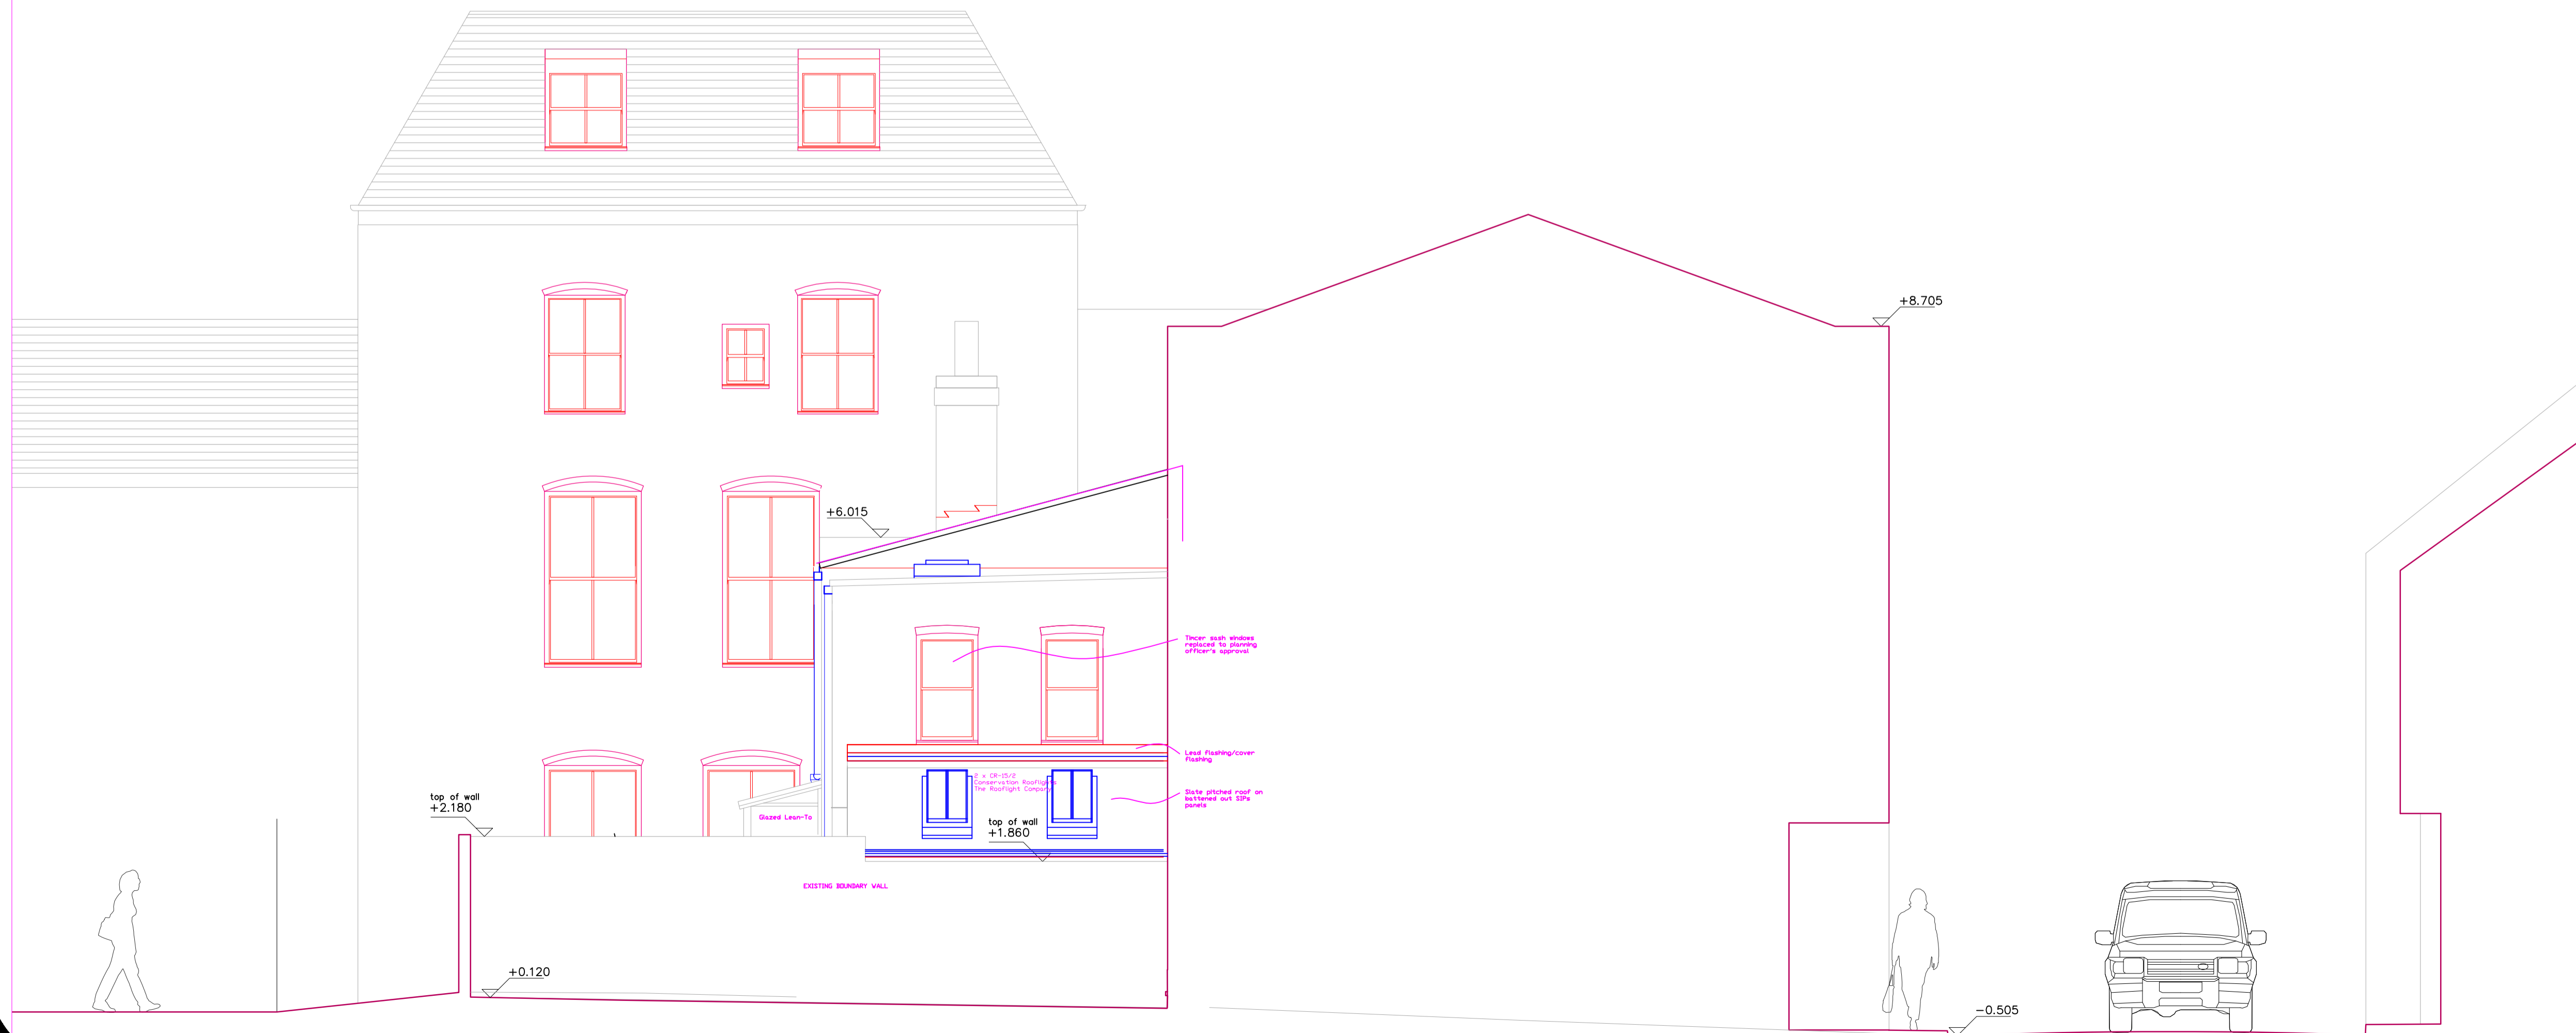

SECTION DD

General Notes

No.	Revision/Issue	Date
g	Surface water drain altered	180203
f	Rear yard drainage shown	180107
e	-Conservatory + Lean-to + Wood Store	170502
d	Ground Floors Section CC	160920
c	Phase 1 works removed	160918
b	Tender Issue	150401
a	additional notes added	150125

Firm Name and Address
 Francis GRAVES
 graves.arch@btinternet.com
 07956 697167

Project Name and Address
 The Coach House
 Peacock Lane
 Old Portsmouth
 PO1 2PA

Project	101.0	Sheet	2.2g
Date	14.02.2018		
Scale	1:50		